

#2016-55 Teckler Boulevard Self Storage – Preliminary/Final PUD Phase 2 Project Review for Planning and Zoning Commission

Meeting Date: January 18, 2017 and February 1, 2017

Request: Special Use Permit to allow a Preliminary and Final PUD for

multiple buildings on a zoning lot, for mini-warehousing/self-

storage and for outside storage.

Location: Southwest corner of Official Road and Eastgate Alley

Acreage: 5.79 acres total; Phase 2 approximately 2 acres

Existing Zoning: M and M-PUD Manufacturing

Surrounding Properties: North: M-PUD Manufacturing

South: M Manufacturing

East: (Across Main Street) B-2 Highway Commercial

West: M Manufacturing

Staff Contact: Elizabeth Maxwell (815.356.3615)

Background:

- Phase 1, the 40,035 SF climate control building and office, the existing warehouse building on Factory Road and the three metal drive-up storage buildings at 2,550 SF, 8,575 SF and 3,825 SF, of the project was approved in 2014 and has been constructed and is currently in operation.
- This request is for Phase 2 of the project, which includes three additional drive-up storage buildings at 3,350 SF, 11,200 SF, and 5,100 SF; the outside storage lot fronting along Factory Road; and a new 18,412 SF climate controlled building on Official Road.

Development Analysis:

Land Use/Zoning

- The site is currently zoned M and M-PUD Manufacturing. This is the appropriate zoning district for mini-warehousing/self-storage.
- The land use map shows the area as Industry. This is an appropriate land use designation for mini-warehousing/self-storage.
- Mini-warehousing/self-storage requires a Special Use Permit in the M zoning district.

Site Layout

- The overall site would have 3 climate controlled buildings, 6 drive-up storage buildings and 1 outside storage lot.
- The new proposed climate controlled building along Official would be 18,412 square feet in size. There is one access off Official Road into the rear of the property where the customer access is located.
- Three new drive-up self-storage buildings are being added, which will mirror what has already been constructed.
- The outside storage lot contains the customer parking and storage parking spaces for trailers, boats and RVs.
- Fire would access the site through the two main drives off Official Road.

Building Elevations

- The drive-up storage buildings are constructed of insulated metal panels, colored "Stucco White" with an "Aged Bronze" accent color.
- The smaller drive-up buildings have "Antique Bronze" panels on the east side facing Main Street. The larger center building would have roll-up doors on the east side.
- The climate controlled building has "Stucco White" panels with the "Antique Bronze" at the corners. The front elevation has several unique architectural design elements including; "Custom Orange" panels, "Patchwood" banded trim across the panels and a large "Rustic Red" front.
- The roof of all buildings is a white standing seam metal roof. Any roof-top mechanical equipment on the buildings would need to be properly screened.

Parking

- Mini-warehousing/self-storage requires 1 space per 4,000 SF up to a total of 20,000 SF + 1 space per 2,000 SF for the remaining square footage + 1 vehicle used in the conduct of business.
- The new climate controlled building would require 4 parking spaces, which have been provided.
- The new drive-up mini storage requires 5 parking spaces. 1 space is up front at the main building entrance and 4 additional spaces have been added in the outside storage lot.

Landscape

- The petitioner has submitted a preliminary landscape plan. It illustrates parkway trees along Official Road spaced about every 40 feet as well as on site landscaping.
- Foundation base landscape is shown where possible around the drive-up mini-storage buildings with the most heavily and detailed landscape areas along Official Road.
- The petitioner has wrapped a variety of trees and shrubs around the east side of the site to better screen the buildings from Main Street along the Eastgate Alley elevations.
- Foundation base landscape is illustrated along the south and west elevations of the new climate controlled building.

Findings of fact:

PRELIMINARY PUD/SPECIAL USE PERMIT

The petitioner is requesting approval of a Preliminary and Final Planned Unit Development to allow multiple buildings on a zoning lot. In addition, the petitioner is requesting a Special Use Permit to allow mini-warehousing/self-storage in the M zoning district and to allow outdoor storage which does not meet the Limited Use Criteria. A Special Use requires separate review because of its potential to impact surrounding properties and the orderly development of the City.

Section 2-400 B General Standards for all special uses in the Unified Ordinance establishes standards for all special uses in Crystal Lake. Briefly, the criteria are as follows:

1.	The use is necessary or desirable, at the proposed location, to provide a service or facility which will further the public convenience and general welfare.
2.	The use will not be detrimental to area property values.
3.	The use will comply with the zoning districts regulations.
4.	The use will not negatively impact traffic circulation.
5.	The use will not negatively impact public utilities or municipal service delivery systems. If required, the use will contribute financially to the upgrading of public utilities and municipal service delivery systems.
6.	The use will not negatively impact the environment or be unsightly.
7.	The use, where possible will preserve existing mature vegetation, and provide landscaping and architecture, which is aesthetically pleasing, compatible or complementary to surrounding properties and acceptable by community standards.
8.	The use will meet requirements of all regulating governmental agencies.
9.	The use will conform to any conditions approved as part of the issued Special Use Permit.
10.	The use will conform to the regulations established for specific special uses, where applicable Meets Does not meet

In addition PUDs must also meet the standards in Section 4-500 C. Development Standards and 4-500 D. 2 Additional standards for Planned Unit Developments Commercial PUDs.

1.	Implements the vision ar	nd land use policies of the Comprehensive Plan.] Does not meet
2.		stantial adverse effect on adjacent property, natural resources, es or other matter of public health, safety and welfare. Does not meet
3.	PUD's must provide tran	nsitional uses to blend with adjacent development. Does not meet
4.	PUD phases must be log Meets	ically sequenced.] Does not meet
5.	The density and intensity Meets	y of a PUD shall be in accordance with the Comprehensive Plan.] Does not meet
6.	All dimensional standar Ordinance minimum stat Meets	ds shall be listed within the PUD plan if they do not meet the ndards.] Does not meet
7.	1 1	for all on-site and other required public improvements shall be plan indicating all proposed easements shall be provided.] Does not meet
8.	Any private infrastructur Meets	re shall comply with the city standards.] Does not meet
9.	The PUD plan shall esta Meets	blish the responsibility of the applicant/developer.] Does not meet
10.		t shall be posted to cover required fees or public improvements.

Planned Unit Development Variation

The purpose of Planned Unit Developments is to encourage and allow more creative and imaginative design of land developments than is possible under district zoning regulations. Planned Unit Developments are, therefore, intended to allow substantial flexibility in planning and designing a proposal. This flexibility is often in the form of relief from compliance with conventional zoning ordinance site and design requirements.

Ideally, this flexibility results in a development that is better planned, contains more amenities, and is ultimately more desirable than one that would have been produced through compliance with typical zoning ordinance and subdivision controls.

Therefore more lenient site requirements may be granted where the Planned Unit Development

contains features not normally required of traditional developments. If the evidence is not found to justify such conditions, that fact shall be reported to the City Council with a recommendation that the variation request be lessened or denied.

Specific variations as part of the PUD

The petitioner has requested two variations as part of the PUD approval:

- Variation from Section 3-200B Density and Dimensional Standards to allow 74% impervious surface from the permitted 70%, a variation of 4%. The previous site was 87% impervious, so in reality, the impervious surface coverage is being reduced with this development.
- Variation from Section 4-200C to curb and landscape around the customer parking area, which is located in the outside storage lot.

OUTSIDE STORAGE

Outdoor Sales, Service, Storage or Display is a Limited Use and if the petitioner complies with the following standards, it can be approved by staff. If the criteria cannot be, it is a Special Use. The petitioner is proposing outdoor storage for vehicles associated with the self-storage concept with a chain link style fence not solid opaque fence, requiring the Special Use.

1.		eirculation pedestrian and vele or display area shall be prov	nicle plan, illustrating the location of the vided. Not Applicable
2.	Special attention mu	st be given to locate outdo	all be located at the rear of the property for service or storage areas away from crusive location for adjacent commercial
	Meets	Does not meet	☐ Not Applicable
3.	wooden fencing or op Fences, Walls and So stock, equipment or n of materials exceeds landscaping, consider	paque landscaping, in accord creening. The height of the f materials from view of adjace s 15 feet in height making	<u></u>
4.	requirements for heal	Ith and safety protection and	ince, that applicable standards and licensing by jurisdictions other than the aces, have been met shall be provided. Not Applicable

5.		ervice, storage and display mege and Display that are included Does not meet	nust meet the Guidelines for Outdoor ed in the Appendix. Not Applicable
Γhe U he sit igains	e must meet a minin	num of 3 of those. Staff has and has made a determination	pment. There are 6 criteria groups and s reviewed the proposed development n that the project meets 3 of 6 of the
1.	Building Form and M Meets	Massing $oxtimes Does not meet$	☐ Not Applicable
2.	Rooflines and Parape	ets \[\int Does not meet \]	☐ Not Applicable
3.	Building Materials Meets	Does not meet	☐ Not Applicable
4.	Building Colors Meets	Does not meet	☐ Not Applicable
5.	Entrance Design Meets	Does not meet	∑ Not Applicable
6.	Overall Façade Desig Meets	gn Does not meet	☐ Not Applicable

Recommended Conditions:

If a motion to recommend approval of the petitioner's request is made, the following conditions are recommended:

- 1. Approved plans, reflecting staff and advisory board recommendations, as approved by the City Council:
 - A. Application (Teckler Blvd. Development, received 03/03/14)
 - B. Site Plan (J. Condon & Associates, Inc., dated 1/12/17, received 1/12/17)
 - C. Landscape Plan (J. Condon & Associates, Inc., dated 1/11/17, received 1/12/17)
 - D. Architectural Plan Set (Reitan Architects, LLC, dated 12/07/16, received 12/09/16)
 - E. Engineering Plan Set (J. Condon & Associates, Inc., dated 1/12/17, received 1/12/17)
 - F. Engineering Report (J. Condon & Associates, Inc., dated 1/17/17, received 1/12/17)

2. Site and Landscape Plan

A. Add additional landscape materials along Factory Road to screen the outside storage area. These should be taller evergreens to provide a solid year-round screen.

- B. All ground mounted and roof-top mechanical equipment must be screened.
- C. Signs shall meet the UDO.
- 3. The petitioner shall address all of the review comments and requirements of the Community Development, Fire Rescue, Police, Public Works Departments and of the City's Stormwater Consultant.

2015-55 Crystal Lake Self Storage





2016-55 Received 12-9-16

CITY OF CRYSTAL LAKE DEVELOPMENT APPLICATION

Please type or print legibly

PROJECT TITLE: Crystal Lake Self Storage

PIN Number(s): 19-08 -228-001/ 002/003/004/008/ 012/013


OFFICE USE ONLY CASE #

ACTION REQUESTED:	
Annexation	XX Preliminary PUD
Comprehensive Plan Amendment	Preliminary Plat of Subdivision
Final PUD	Special Use Permit
XX_Final PUD Amendment	Variation
Final Plat of Subdivision	Other
Petitioner Information:	Owner Information:(if different)
NAME: Teckler Blvd Development Site LLC	NAME:
c/o Brennon Fitzpatrick ADDRESS: <u>95 White Bridge Pike, Suite 501</u>	ADDRESS:
Nashville, TN 37205	
PHONE: 615-417-8081	PHONE:
E-MAIL: brennon@fitzpatrickinvestments.com	E-MAIL:
Property Information:	
Project Description: In 2014 the city approved a	preliminary and final pud for a storage facility at
the intersection of Official road and Teckler Blv	d. Since that time the initial buildings have been
constructed. Petitioner is requesting revisions t	o the drive up storage on his phase two and the
addition of a new building on property on the no	orth side of Official road. The north building will
be used to construct an additional storage building	ng to go along with the rest of his facility.
Project Address/Location: intersection of Official Roa	nd and Teckler Boulevard

Development Team:

Developer: <u>Brennon Fitzpatrick of Teckler Blvd Development Site LLC 615-417-8081</u> ,
brennon@fitzpatrickinvestments.com
Architect: Ed Reitan of Reitan Architects LLC 847-519-1227 ereitan@reitanarchitects.com
Attorney: Joe Gottemoller, Madsen, Sugden & Gottemoller, (815)459-5152, joe@mchenrycountylaw.com
Engineer: Jim Condon of J. Condon & Associates, Inc. (815) 728-0068/ jcondon@jcondoninc.com
Landscape Architect: Michelle Kelly, Upland Design Ltd, (815)254-0091, mkelly@uplanddesign.com
Planner: TBD
Surveyor: Jim Condon of J. Condon & Associates, (815)728-0068; jcondon@jcondoninc.com
Other:
Signatures:
As owner of the property in guestion, I hereby authorize the seeking of the above requested actions.

NOTE: If the subject property is held in trust, the trust officer must sign this petition as owner. In addition, the trust officer must provide a letter which names all beneficiaries of the trust.

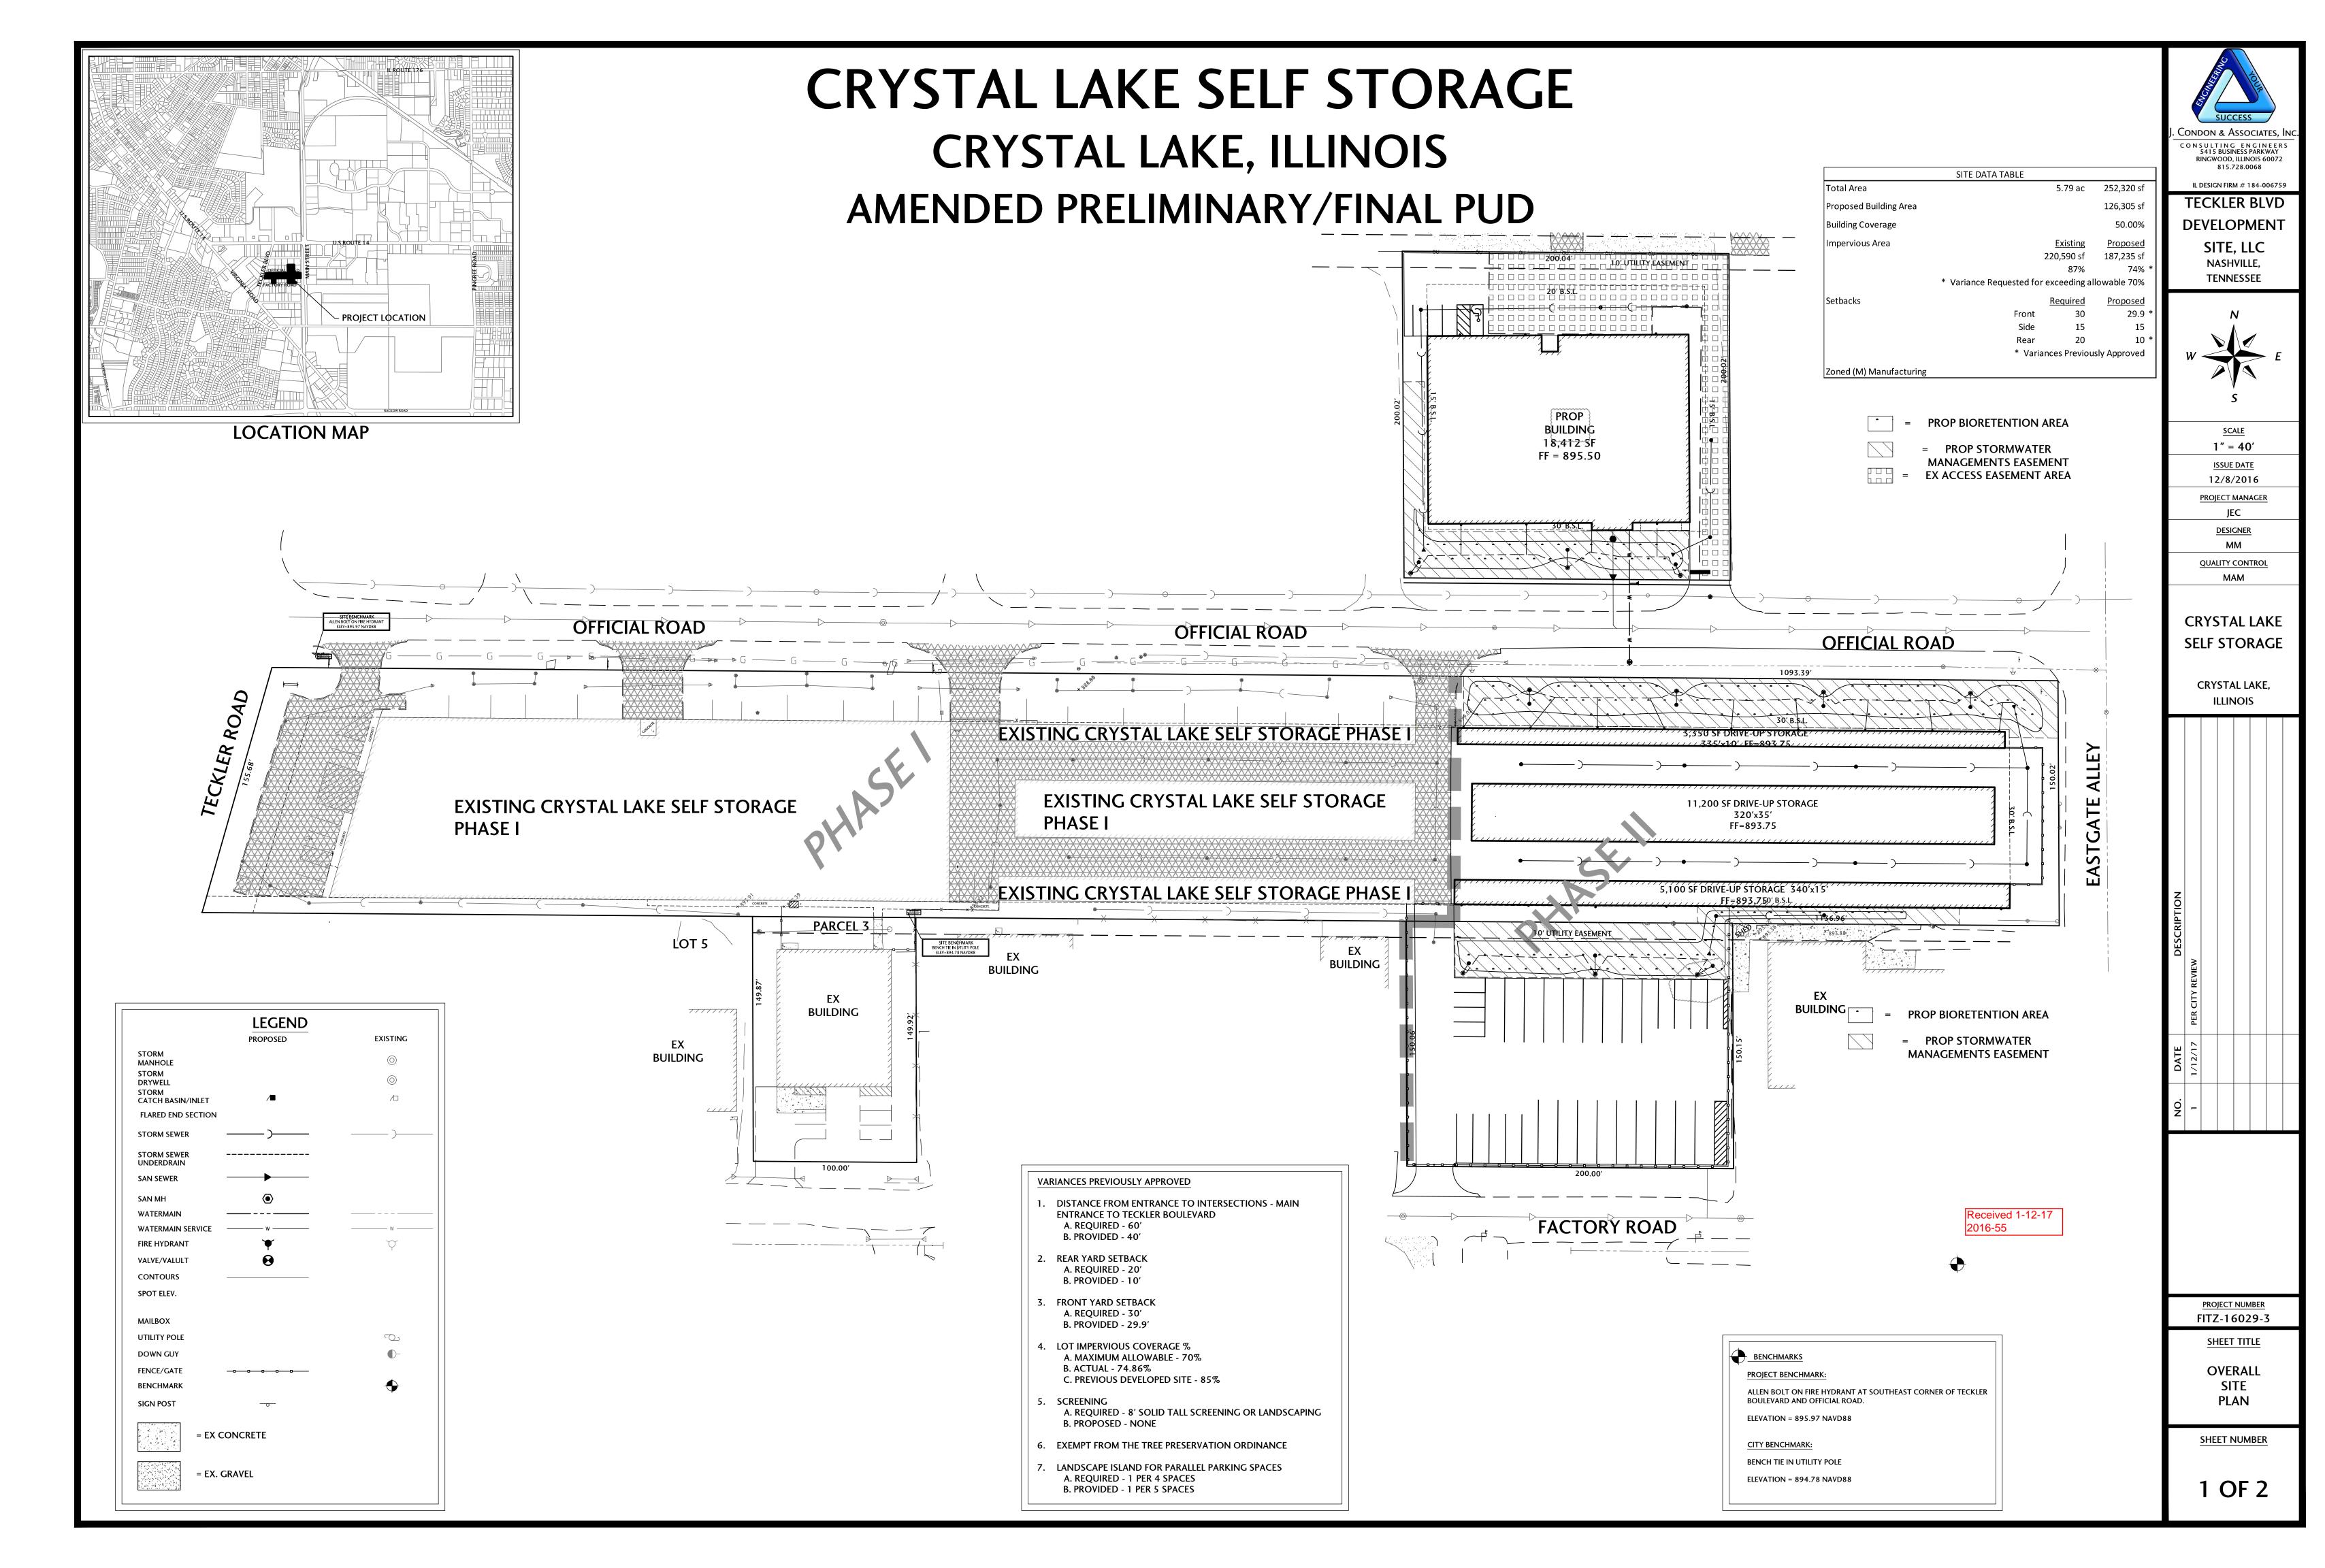

X:\2016\16029\16029-3\Cad\16029-3\NEW.dwg, 1/12/2017 1:42:16 PM, 1:1

CRYSTAL LAKE SELF STORAGE CRYSTAL LAKE, ILLINOIS AMENDED PRELIMINARY/FINAL PUD 10' UTILITY EASEMENT OFFICIAL ROAD OFFICIAL ROAD OFFICIAL ROAD EXISTING CRYSTAL LAKE SELF STORAGE PHASE I **EXISTING CRYSTAL LAKE SELF STORAGE EXISTING CRYSTAL LAKE SELF STORAGE** PHASE I EXISTING CRYSTAL LAKE SELF STORAGE PHASE I STORM MANHOLE RIM=893.73-12" RCP NW INV=891.0 12" RCP E INV=889.2 BUILDING **BUILDING BUILDING BUILDING** LEGEND EXISTING PROPOSED EX EXISTING SANITARY SEWER ~ **BUILDING** TO BE FILLED, CAPPED, AND MANHOLE ABANDONED IN PLACE AT STORM THE RIGHT-OF-WAY DRYWELL STORM CATCH BASIN/INLET ___EX MH - COULD NOT OPEN FLARED END SECTION TO BE ABANDONED PER CITY REQUIREMENTS STORM SEWER UNDERDRAIN SAN SEWER SAN MH WATERMAIN WATERMAIN SERVICE ASPHALT PAVEMENT_₽ **DEMOLITION NOTES:** SPOT ELEV. TBR = TO BE REMOVED MAILBOX **UTILITY POLE** EX. PAVEMENT TO BE REMOVED DOWN GUY FENCE/GATE _____ SIGN POST = EX CONCRETE = EX. GRAVEL

J. CONDON & ASSOCIATES, INC.

CONSULTING ENGINEERS
5415 BUSINESS PARKWAY
RINGWOOD, ILLINOIS 60072
815.728.0068

TECKLER BLVD
DEVELOPMENT
SITE, LLC

NASHVILLE, TENNESSEE

 $W \longrightarrow E$

SCALE

1" = 40'

ISSUE DATE

12/8/2016

PROJECT MANAGER

DESIGNER

MM

QUALITY CONTROL

CRYSTAL LAKE SELF STORAGE

> CRYSTAL LAKE, ILLINOIS

NO. DATE DESCRIPTION

1 1/12/17 PER CITY REVIEW


PROJECT NUMBER FITZ-16029-3

SHEET TIT

EX. CONDITIONS AND DEMOLITION PLAN

SHEET NUMBER

2 OF 2

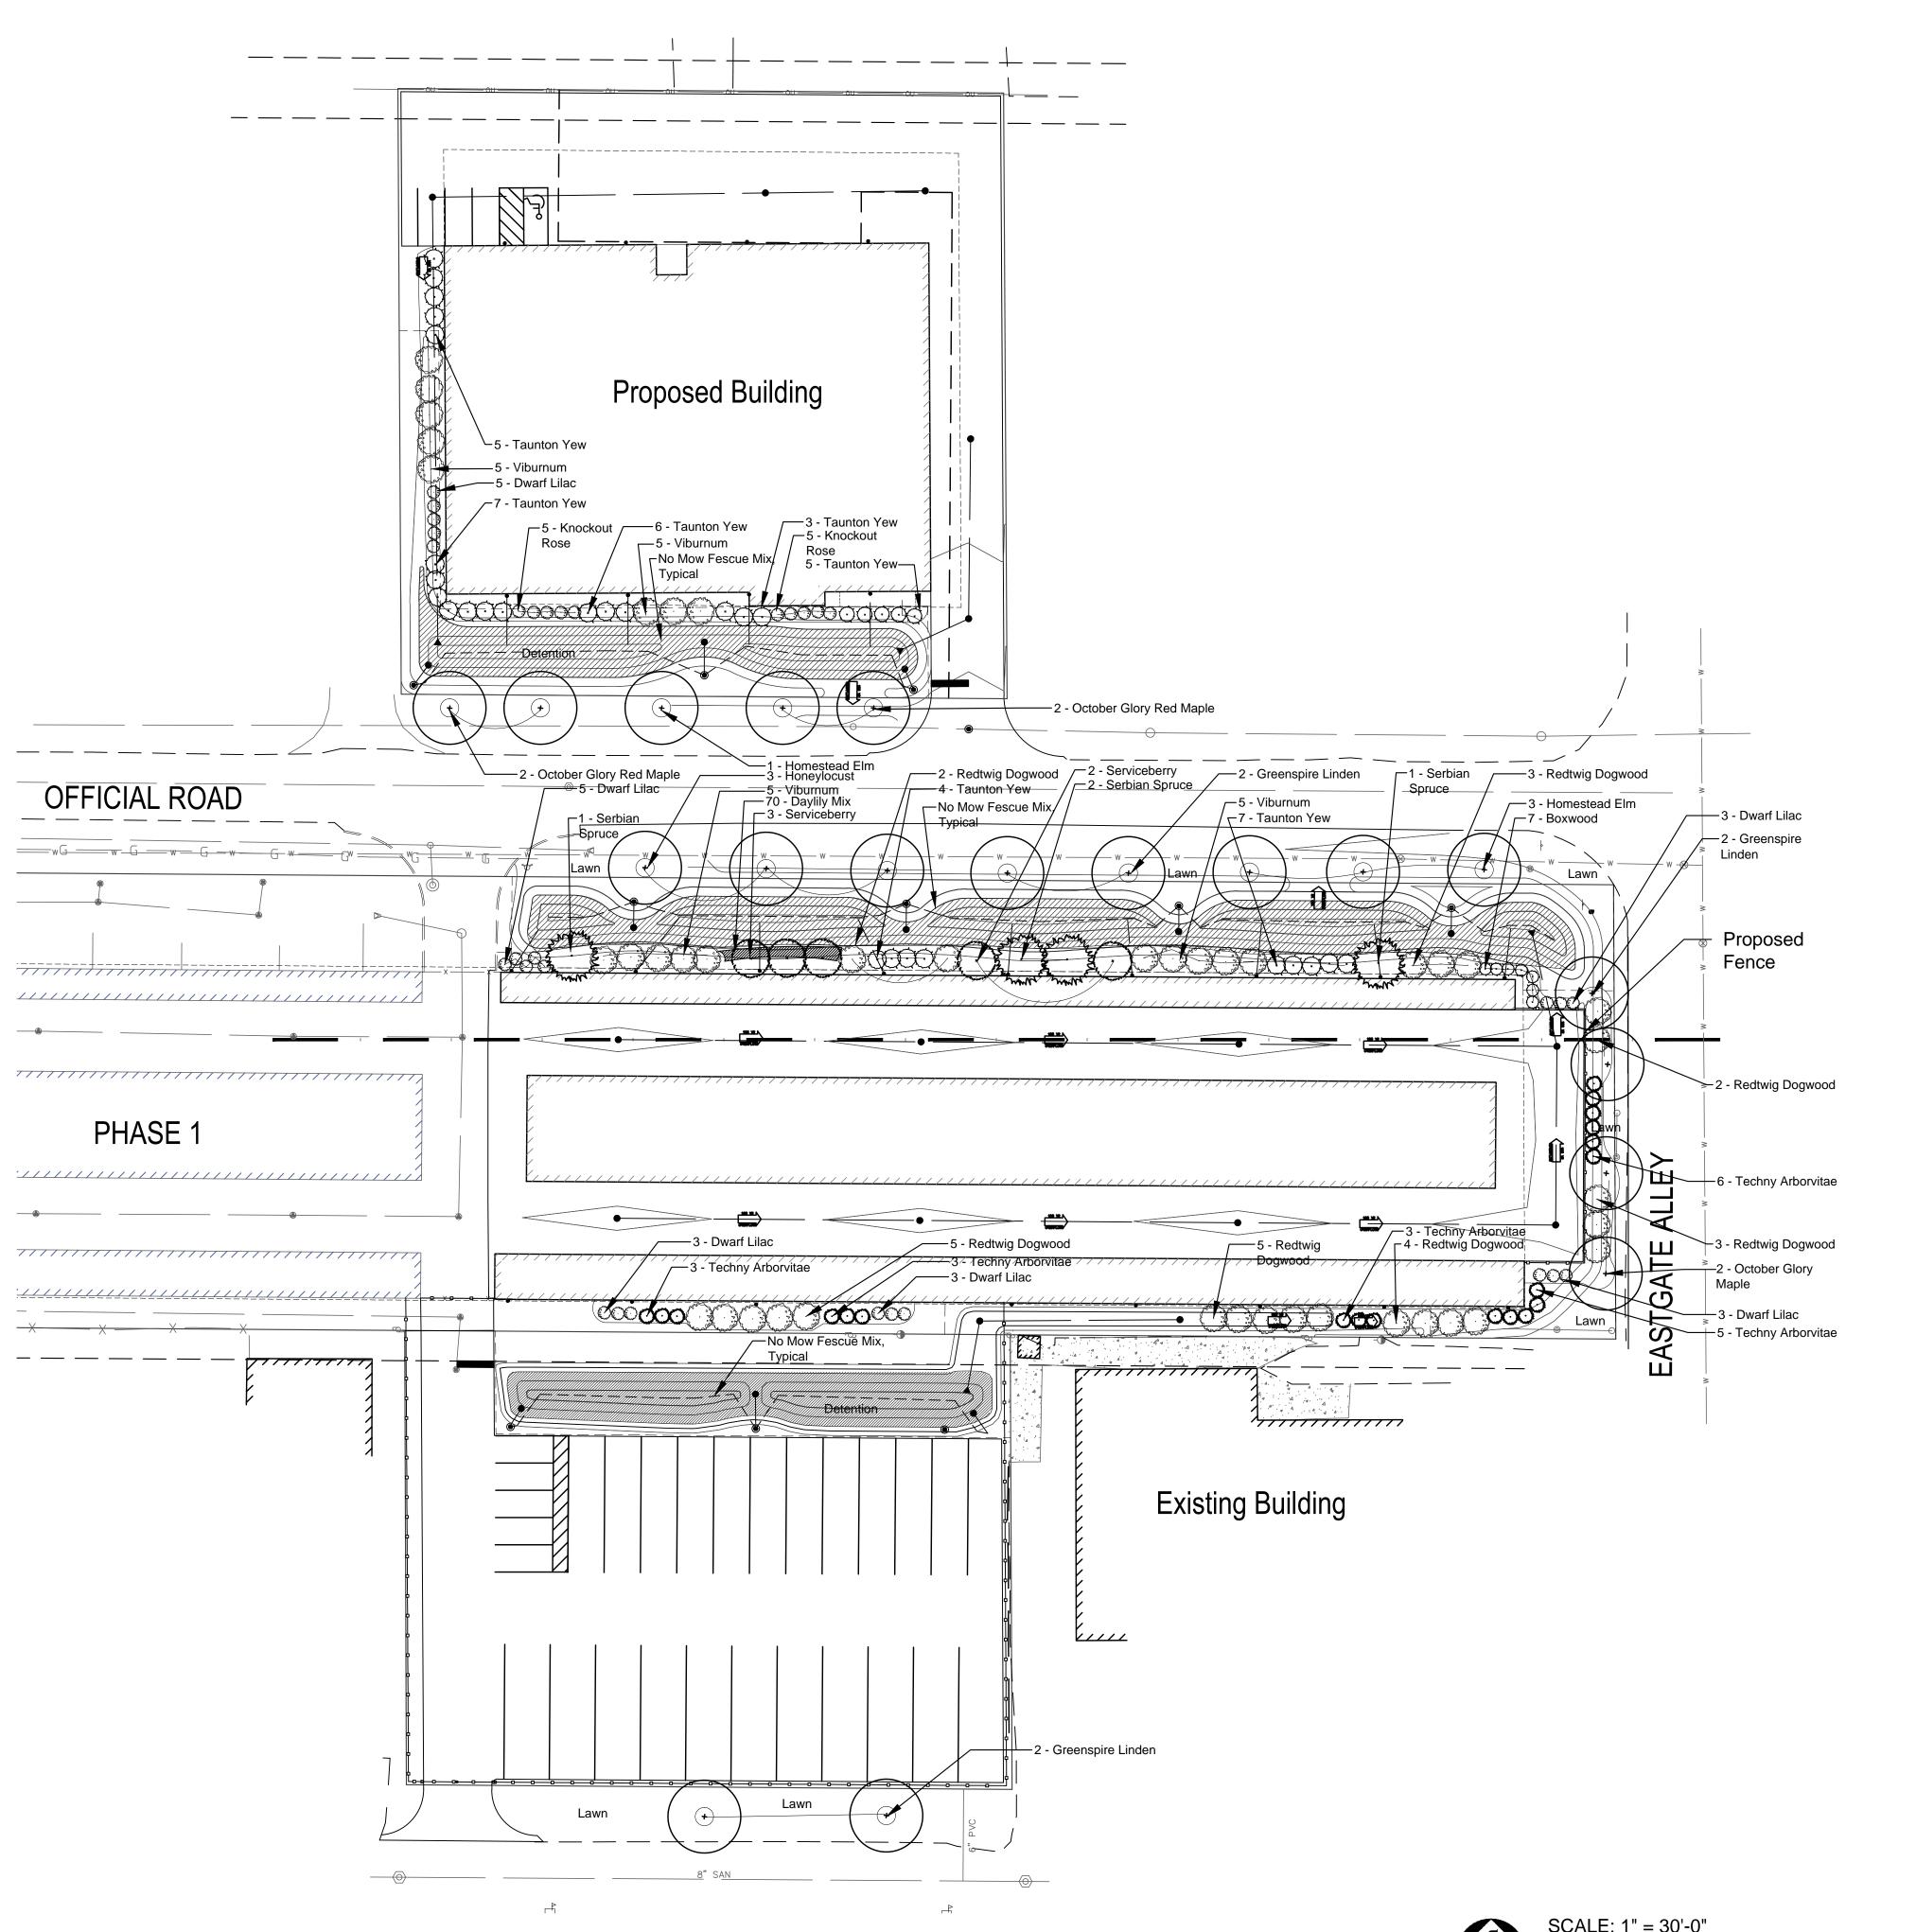




- Notes indicated on grading plans shall pertain to landscape plans. Final grade of planting beds shall be as per grading plan.
- The landscape contractor shall be responsible for making themselves familiar with all underground utilities and structures.
- 3. All existing plant material and trees shall be saved and protected unless otherwise noted. Contractor to protect new and existing trees and landscaping from damage and shall restore all areas disturbed as a result
- 4. Plant material shall be supplied from Northern Illinois nursery stock, shall be dug the planting season it is
- installed, and shall conform to the American Association of Nurseryman's standards.
 Do not willfully proceed with plantings as designed when it is obvious that obstructions and/or grade differences exist that may not have been known during the design process. Such conditions shall be immediately brought to the attention of the Owner's Representative.
- 6. Plants shall be in healthy, vigorous condition, free of dead or broken branches, frost cracks, broken branches, or damage of any kind. Plants shall have a full, even, well developed branching and dense, fibrous, and vigorous root system.
- 7. Plant locations shall be flagged in field with Owner's Rep. Final location of all plant material shall be subject to approval of the Owner's Representative prior to digging any holes. The landscape contractor is responsible for providing Owner's Representative with 48 hour minimum advance notice prior to planting.
- 8. Plant material shall be size and type specified. Substitution of plant material shall be on a case by case basis and approved in writing. In no case shall plant material be smaller than indicated in the plans.
- 9. Planting and seeding shall be under favorable weather conditions, and shall begin after April 1 and complete by June 15, or shall begin after Sept. 1 and complete by Dec. 1.
- 10. Plants shall be watered on the day they are planted and maintained with watering until final acceptance of
- 11. Apply a pre-emergent as per manufacturer's specification prior to installing mulch. Beds and tree rings (6' diameter) shall have 3" of hardwood shredded mulch applied and a 4" deep spade edge at lawn. Trees that are not located in beds, shall have a tree ring. All weeds and their root system shall be removed prior to
- mulching. Mulch shall not touch bark of tree trunks.


 12. Landscape plant material shall be guaranteed for 12 months from final acceptance. Any plant 1/3 dead or
- more shall be replaced under the guarantee.


 13. Contractor to prepare landscape beds by roto-tilling 2" of Mushroom Compost into new beds.
- 14. Shade trees shall have a clear trunk free of branching to a minimum height of 8'-0". Overall tree height shall be between 12'-14' and no more than 16' in height. Trees shall be balled and burlapped.
- 15. Lawn Seeding shall be under favorable weather conditions, and shall follow dates in specification. Turf mixes
- shall be installed and lawn established at all disturbed areas.

 16. Contractor shall restore all areas disturbed as a result of construction.

LANDSCAPE LEGEND

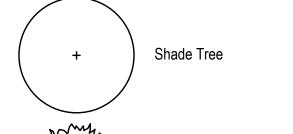

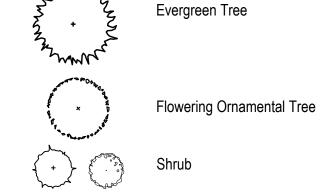

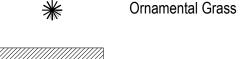

No Mow Fescue Mix Seed Mix,, seed and blanket

Plant List

QTY	SIZE	BOTANICAL NAME	COMMON NAME	NOTES
SHADE	TREES			,
6	2.5" cal.	Acer rubrum 'October Glory'	October Glory Red Maple	B&B
3	2.5" cal.	Gleditsia triacanthos var. inermis 'Shademaster'	Shademaster Honeylocust	B&B
4	2.5" cal.	Tilia cordata 'Greenspire'	Greenspire Linden	B&B
4	2.5" cal.	Ulmus 'Homstead'	Homestead Elm	B&B
11	Total	•	•	

E	EVERG	REEN TRE	E		
	4	6' ht.	Picea omorika	Serbian Spruce	B&B
	20	5' ht.	Thuja 'Techny'	Techny Arborvitae	B&B
	4	Total			

 ORNAMENTAL TREES

 5
 6' ht.
 Amelanchier x grandiflora 'Autumn Applesauce'
 Autumn Applesauce Serviceberry
 B&B

 5
 Total

EVERGREEN SHRUBS724" x 24"Buxus 'Green Mound'Green Mound BoxwoodB&B or Pot3624" x 24"Taxus x media 'Tauntonii'Taunton YewB&B or Pot43Total

DECID	UOUS SHR	UBS		
24	#5 cont.	Cornus sericea 'Cardinal'	Cardinal Redtwig Dogwood	B&B or Pot
10	#5 cont.	Rosa 'Radtkopink'	Knock Out Pink Double Rose	Pot
22	#5 cont.	Syringa meyeri 'Palibin'	Dwarf Korean Lilac	B&B or Pot
20	#5 cont.	Viburnum prunifolium	Blackhaw Viburnum	B&B or Pot
76	Total			

PEREN	NNIALS & (GROUNDCOVERS		
19	1 gal.	Hemerocallis 'Pardon Me'	Pardon Me Daylily	50% Mix
19	1 gal.	Hemerocallis 'Going Bananas'	Going Bananas Daylily	50% Mix

J. CONDON & ASSOCIATES, IN

CONSULTING FNGINER 5415 BUSINESS PARKWAY RINGWOOD, ILLINOIS 60072 815.728.0068

IL DESIGN FIRM # 184-006759

TECKLER BLVD
DEVELOPMENT

SITE, LLC NASHVILLE, TENNESSEE

SCALE

ISSUE DATE

12/5/2016
PROJECT MANAGER

JEC

MM

DESIGNER

QUALITY CONTROL
MAM

CRYSTAL LAKE SELF STORAGE

> CRYSTAL LAKE, ILLINOIS

DESCRIPTION	ISSUED FOR REVIEW			
DATE	12/2/16			
NO.				


PROJECT NUMBER
FITZ-16029-3

Landscape

SHEET NUMBER

L100

Received 1-12-17 2016-55

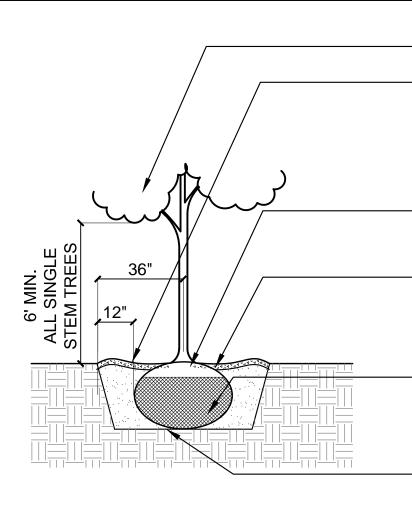

-TREE WITH STRONG CENTRAL
LEADER
-PLACE TOP OF ROOT MASS AT
FINISHED GRADE OR UP TO 1/2"
ABOVE FINISHED GRADE.
REMOVED ALL CONTAINERS, STRING,
WIRE, AND TWINE AT TOP 1/2 OF
ROOT BALL. REMOVE TAGS ON TREE
-3" DEEP SHREDDED HARDWOOD
MULCH. MULCH SHALL NOT TOUCH
TREE TRUNK


- 4" HIGH SOIL SAUCER BEYOND EDGE OF ROOT BALL. 6' DIAMETER MULCH RING OR MULCH AS PART OF PLANTING BED.

-BACKFILL MIXTURE TO BE TOPSOIL
AS REQUIRED, PLACE ON ALL SIDES
OF TREE, EXTEND 12" BEYOND
OUTSIDE EDGE OF ROOT BALL.

—BASE OF BALL SHALL BE PLACED
ON UNDISTURBED SUBGRADE OR
TAMPED SOIL. TREE SHALL BE
TRUE AND PLUMB


Tree Installatio

d-plant-tree_12

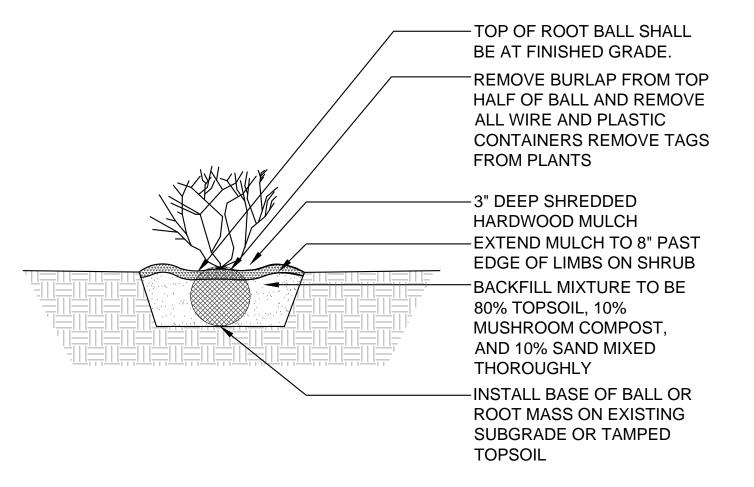

Shrub Installation SCALE: N.T.S.

d-plant-shrub_12

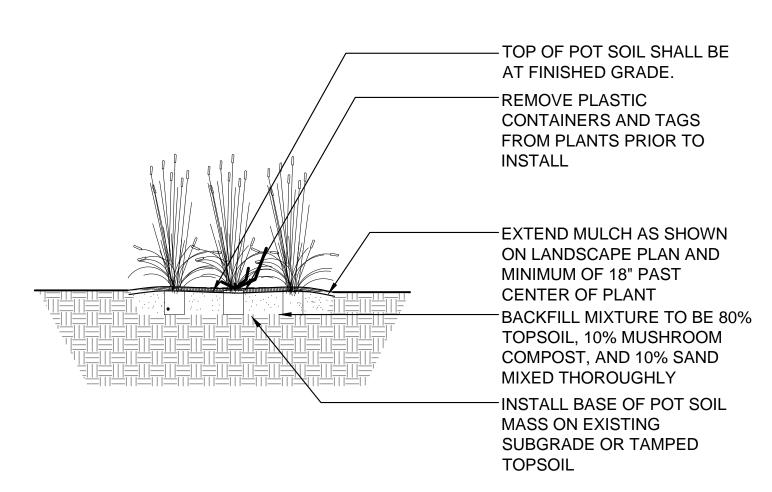

Perennial & Ornamental Grass Installation SCALE: 1" = 1'-0" d-perennials

Requirement Chart

A. Parkway Landscaping						
Location	Distance	Requirement	Shade Trees	Orn. Tree	Evergreen Trees	Shrubs
North Official Rd - Required	199-	1 shade tree per 40'	5	0	0	0
Proposed	drives=174'	1 Shade tiee per 40	5	0	0	0
Location	Distance	Requirement	Shade Trees	Orn. Tree	Evergreen Trees	Shrubs
South -Official Rd Required	366'	1 shade tree per 40'	10	0	0	0
Proposed			10	0	0	0
<u> </u>	Distance	<u></u>	Classis Too	One Tree		Chl
Location	Distance	Requirement	Shade Trees	Orn. Tree	Evergreen Trees	Shrubs
Eastgate Alley Required	150'	1 shade tree per 40'	4	0	0	0
			// /	(1)	1 (1)	0
B1. Parking Lot Landscaping I			4	0	0	0
Proposed B1. Parking Lot Landscaping I Location		aping Requirement	Shade Trees	Orn. Tree	Evergreen Trees	-
B1. Parking Lot Landscaping I						-
B1. Parking Lot Landscaping I Location	Parking Spaces	Requirement				-
B1. Parking Lot Landscaping I Location Parking Lot - North Parking Lot - South	Parking Spaces 5 Spaces 23 Spaces	None Required None Required				Shrubs
B1. Parking Lot Landscaping I Location Parking Lot - North Parking Lot - South B3. Parking Lot Landscaping -	Parking Spaces 5 Spaces 23 Spaces Perimeter Lar	None Required None Required None Required Mone Required Mone Required	Shade Trees	Orn. Tree	Evergreen Trees	Shrubs
B1. Parking Lot Landscaping I Location Parking Lot - North Parking Lot - South	Parking Spaces 5 Spaces 23 Spaces	None Required None Required		Orn. Tree	Evergreen Trees	Shrubs
B1. Parking Lot Landscaping I Location Parking Lot - North Parking Lot - South B3. Parking Lot Landscaping - Location Parking Lot North	Parking Spaces 5 Spaces 23 Spaces Perimeter Lar	None Required None Required None Required Mode Required None Required Mode Required Mode Required Mode Required Mode Requirement	Shade Trees Shade Trees	Orn. Tree Orn. Tree Orn. Tree	Evergreen Trees - Evergreen Trees 0	Shrubs - Shrubs
B1. Parking Lot Landscaping I Location Parking Lot - North Parking Lot - South B3. Parking Lot Landscaping - Location	5 Spaces 23 Spaces Perimeter Lar Distance	None Required None Required None Required Mone Required Mone Required	Shade Trees Shade Trees	Orn. Tree	Evergreen Trees - Evergreen Trees	Shrubs
B1. Parking Lot Landscaping I Location Parking Lot - North Parking Lot - South B3. Parking Lot Landscaping - Location Parking Lot North Proposed	5 Spaces 23 Spaces Perimeter Lar Distance	None Required None Required None Required Mode Required None Required Mode Required Mode Required Mode Required Mode Requirement	Shade Trees Shade Trees	Orn. Tree Orn. Tree Orn. Tree	Evergreen Trees - Evergreen Trees 0	Shrubs
B1. Parking Lot Landscaping I Location Parking Lot - North Parking Lot - South B3. Parking Lot Landscaping - Location Parking Lot North	5 Spaces 23 Spaces Perimeter Lar Distance	None Required None Required None Required Mode Required None Required Mode Required Mode Required Mode Required Mode Requirement	Shade Trees Shade Trees	Orn. Tree Orn. Tree Orn. Tree	Evergreen Trees - Evergreen Trees 0	Shrubs

SUCCESS
I. Condon & Associates, Inc.
CONSULTING ENGINEERS
CONSULTING ENGINEERS 5415 BUSINESS PARKWAY
CONSULTING ENGINEERS

TECKLER BLVD
DEVELOPMENT

IL DESIGN FIRM # 184-006759

SITE, LLC NASHVILLE, TENNESSEE

SCALE

ISSUE DATE

12/5/2016

PROJECT MANAGER

JEC

<u>DESIGNER</u>

QUALITY CONTROL

CRYSTAL LAKE SELF STORAGE

CRYSTAL LAKE, ILLINOIS

DEVOR IT ION	ISSUED FOR REVIEW			
DAIE	12/2/16			
Š.				


PROJECT NUMBER FITZ-16029-3

SHEET TITLE

Details

SHEET NUMBER

L101

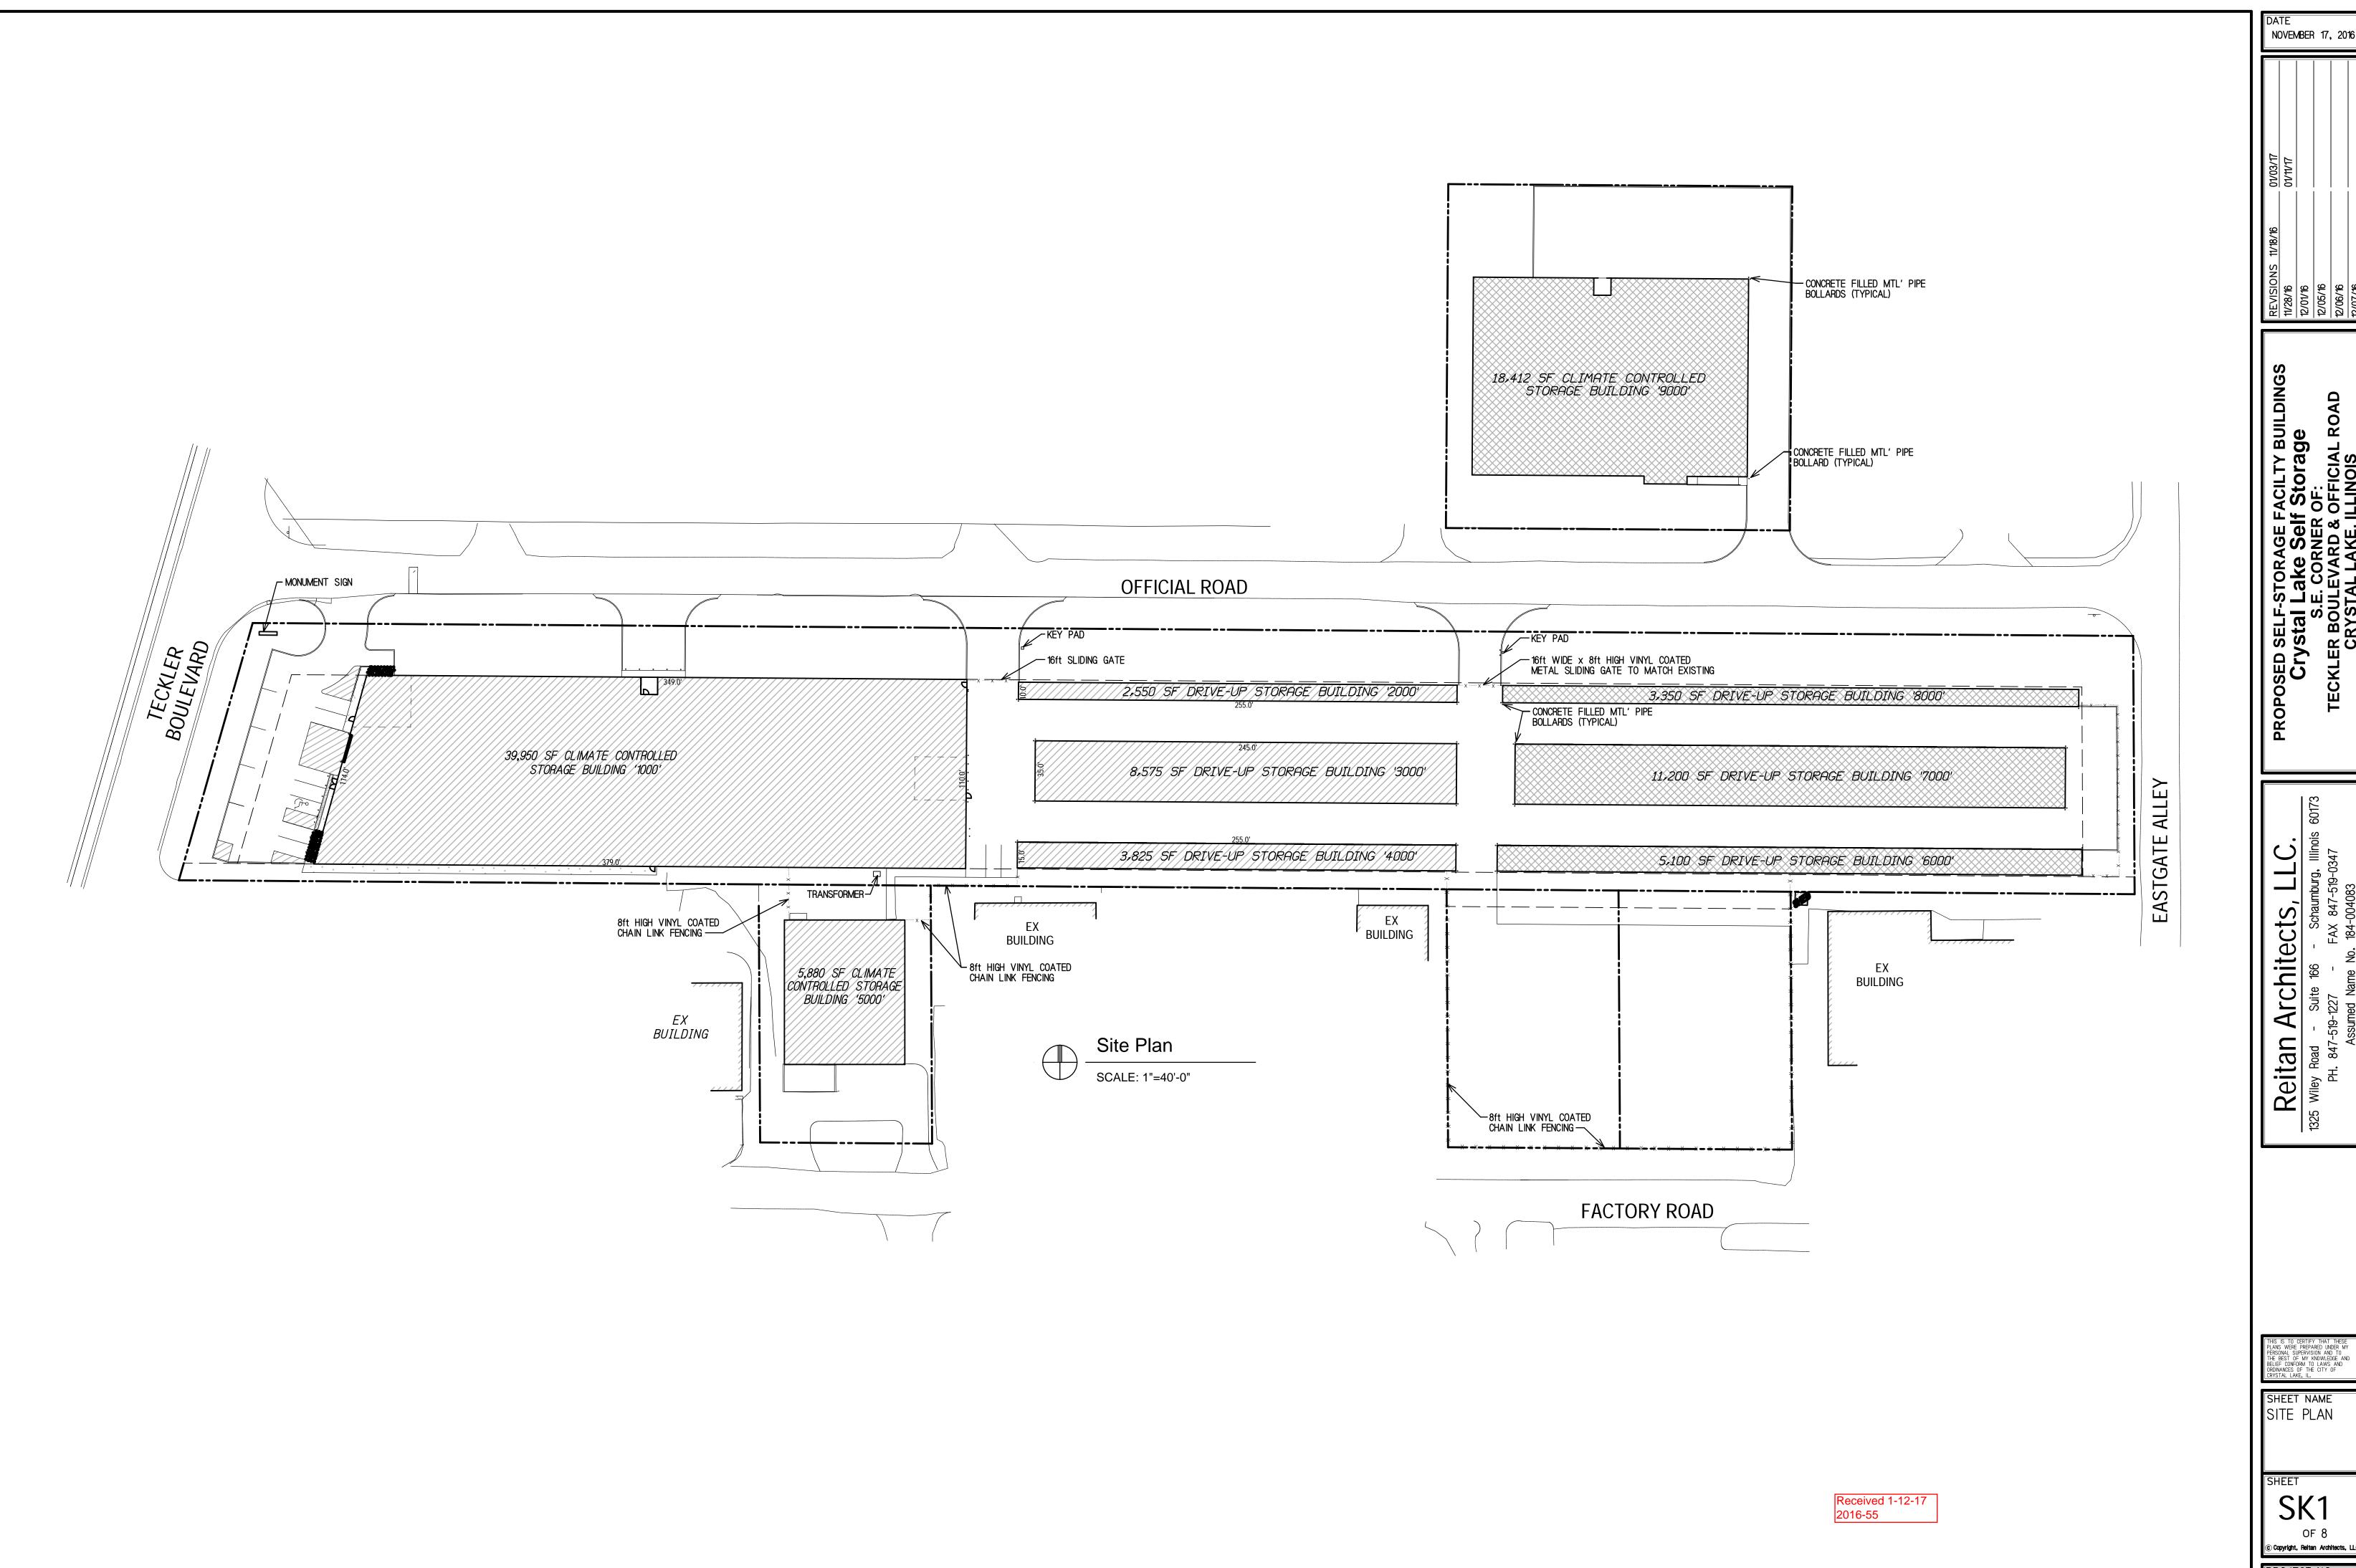

PROPOSED SELF-STORAGE FACILTY BUILDINGS


Crystal Lake Self Storage
S.E. CORNER OF:
TECKLER BOULEVARD & OFFICIAL ROAD
CRYSTAL LAKE, ILLINOIS

Reitan Architects, LLC.
325 Wiley Road - Suite 166 - Schaumburg, Illinois 6
PH. 847-519-1227 - FAX 847-519-0347
Assumed Name No. 184-004083

SITE PLAN

SK1 OF 8 © Copyright, Reitan Architects, LI

PROJECT NO. 1661

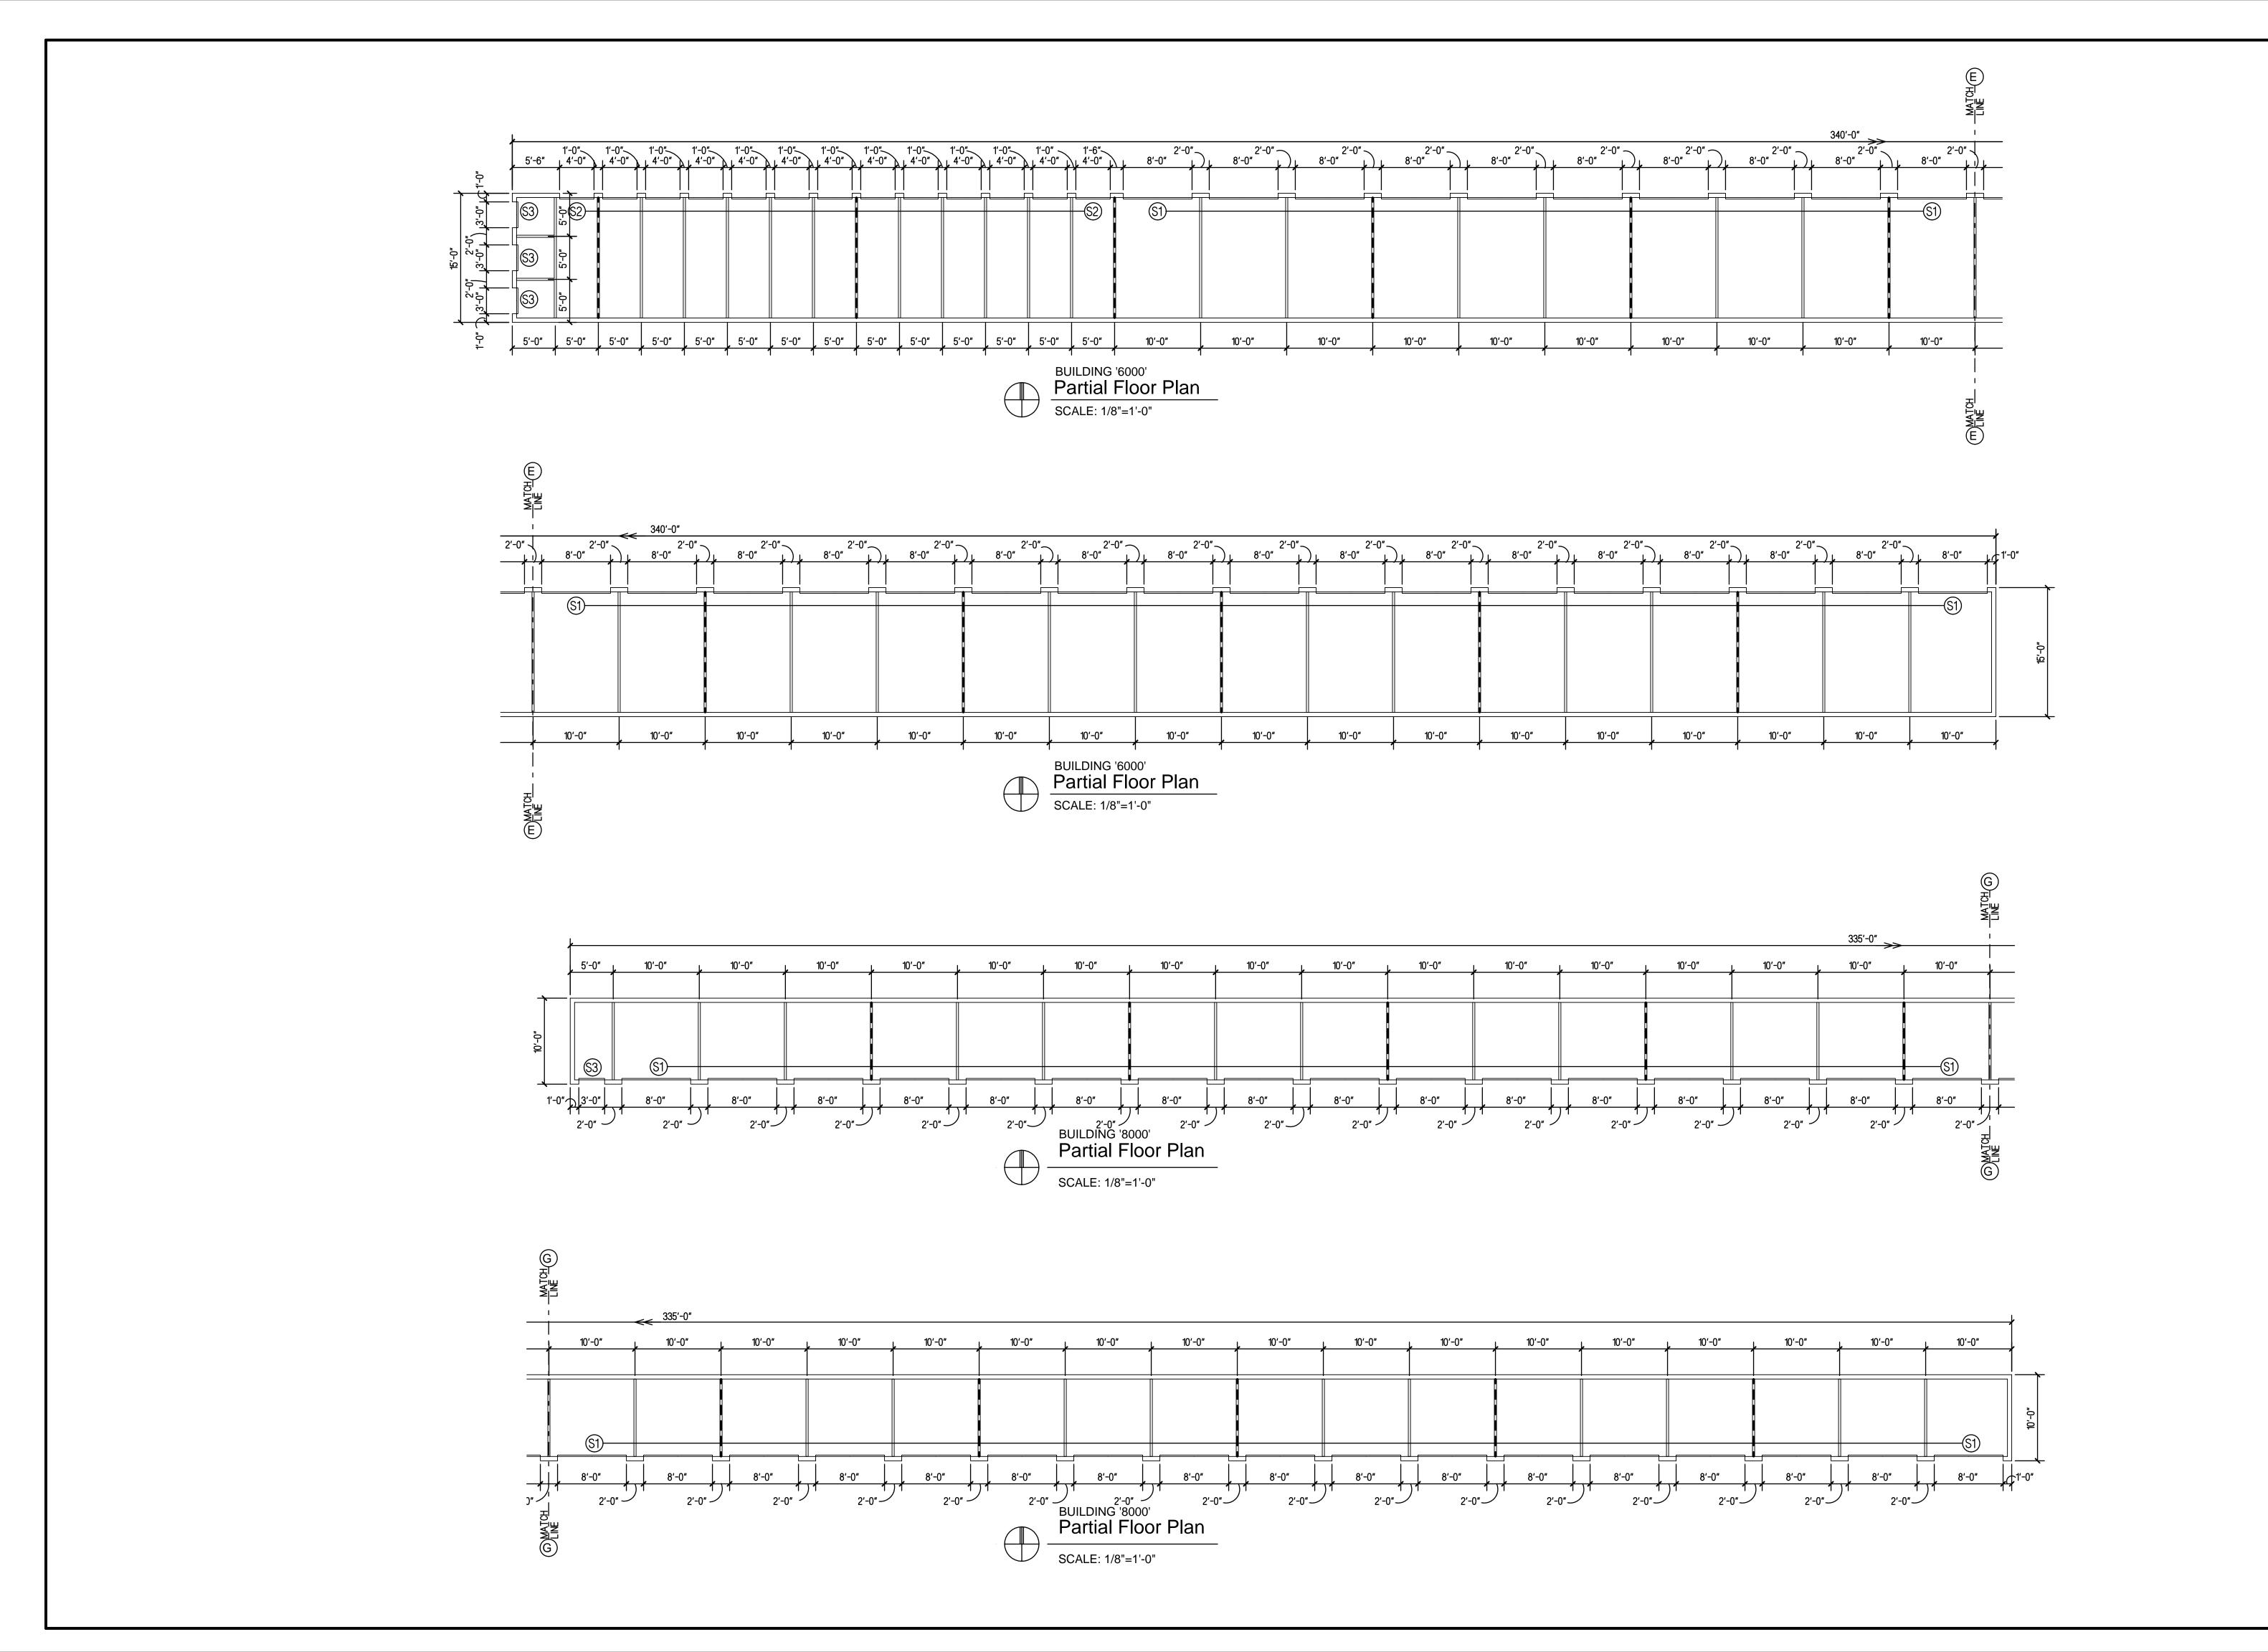

Reitan Architects, Ll
325 Wiley Road - Suite 166 - Schaumburg,
PH. 847-519-1227 - FAX 847-519-0
Assumed Name No. 184-004083

PROPOSED SELF-STORAGE FACILTY BUILDINGS


Crystal Lake Self Storage
S.E. CORNER OF:
TECKLER BOULEVARD & OFFICIAL ROAD
CRYSTAL LAKE, ILLINOIS

NOVEMBER 17, 2016

SHEET NAME BUILDINGS '6000' & '8000' FLOOR PLANS

SHEET © Copyright, Reitan Architects, L

PROJECT NO. 1661

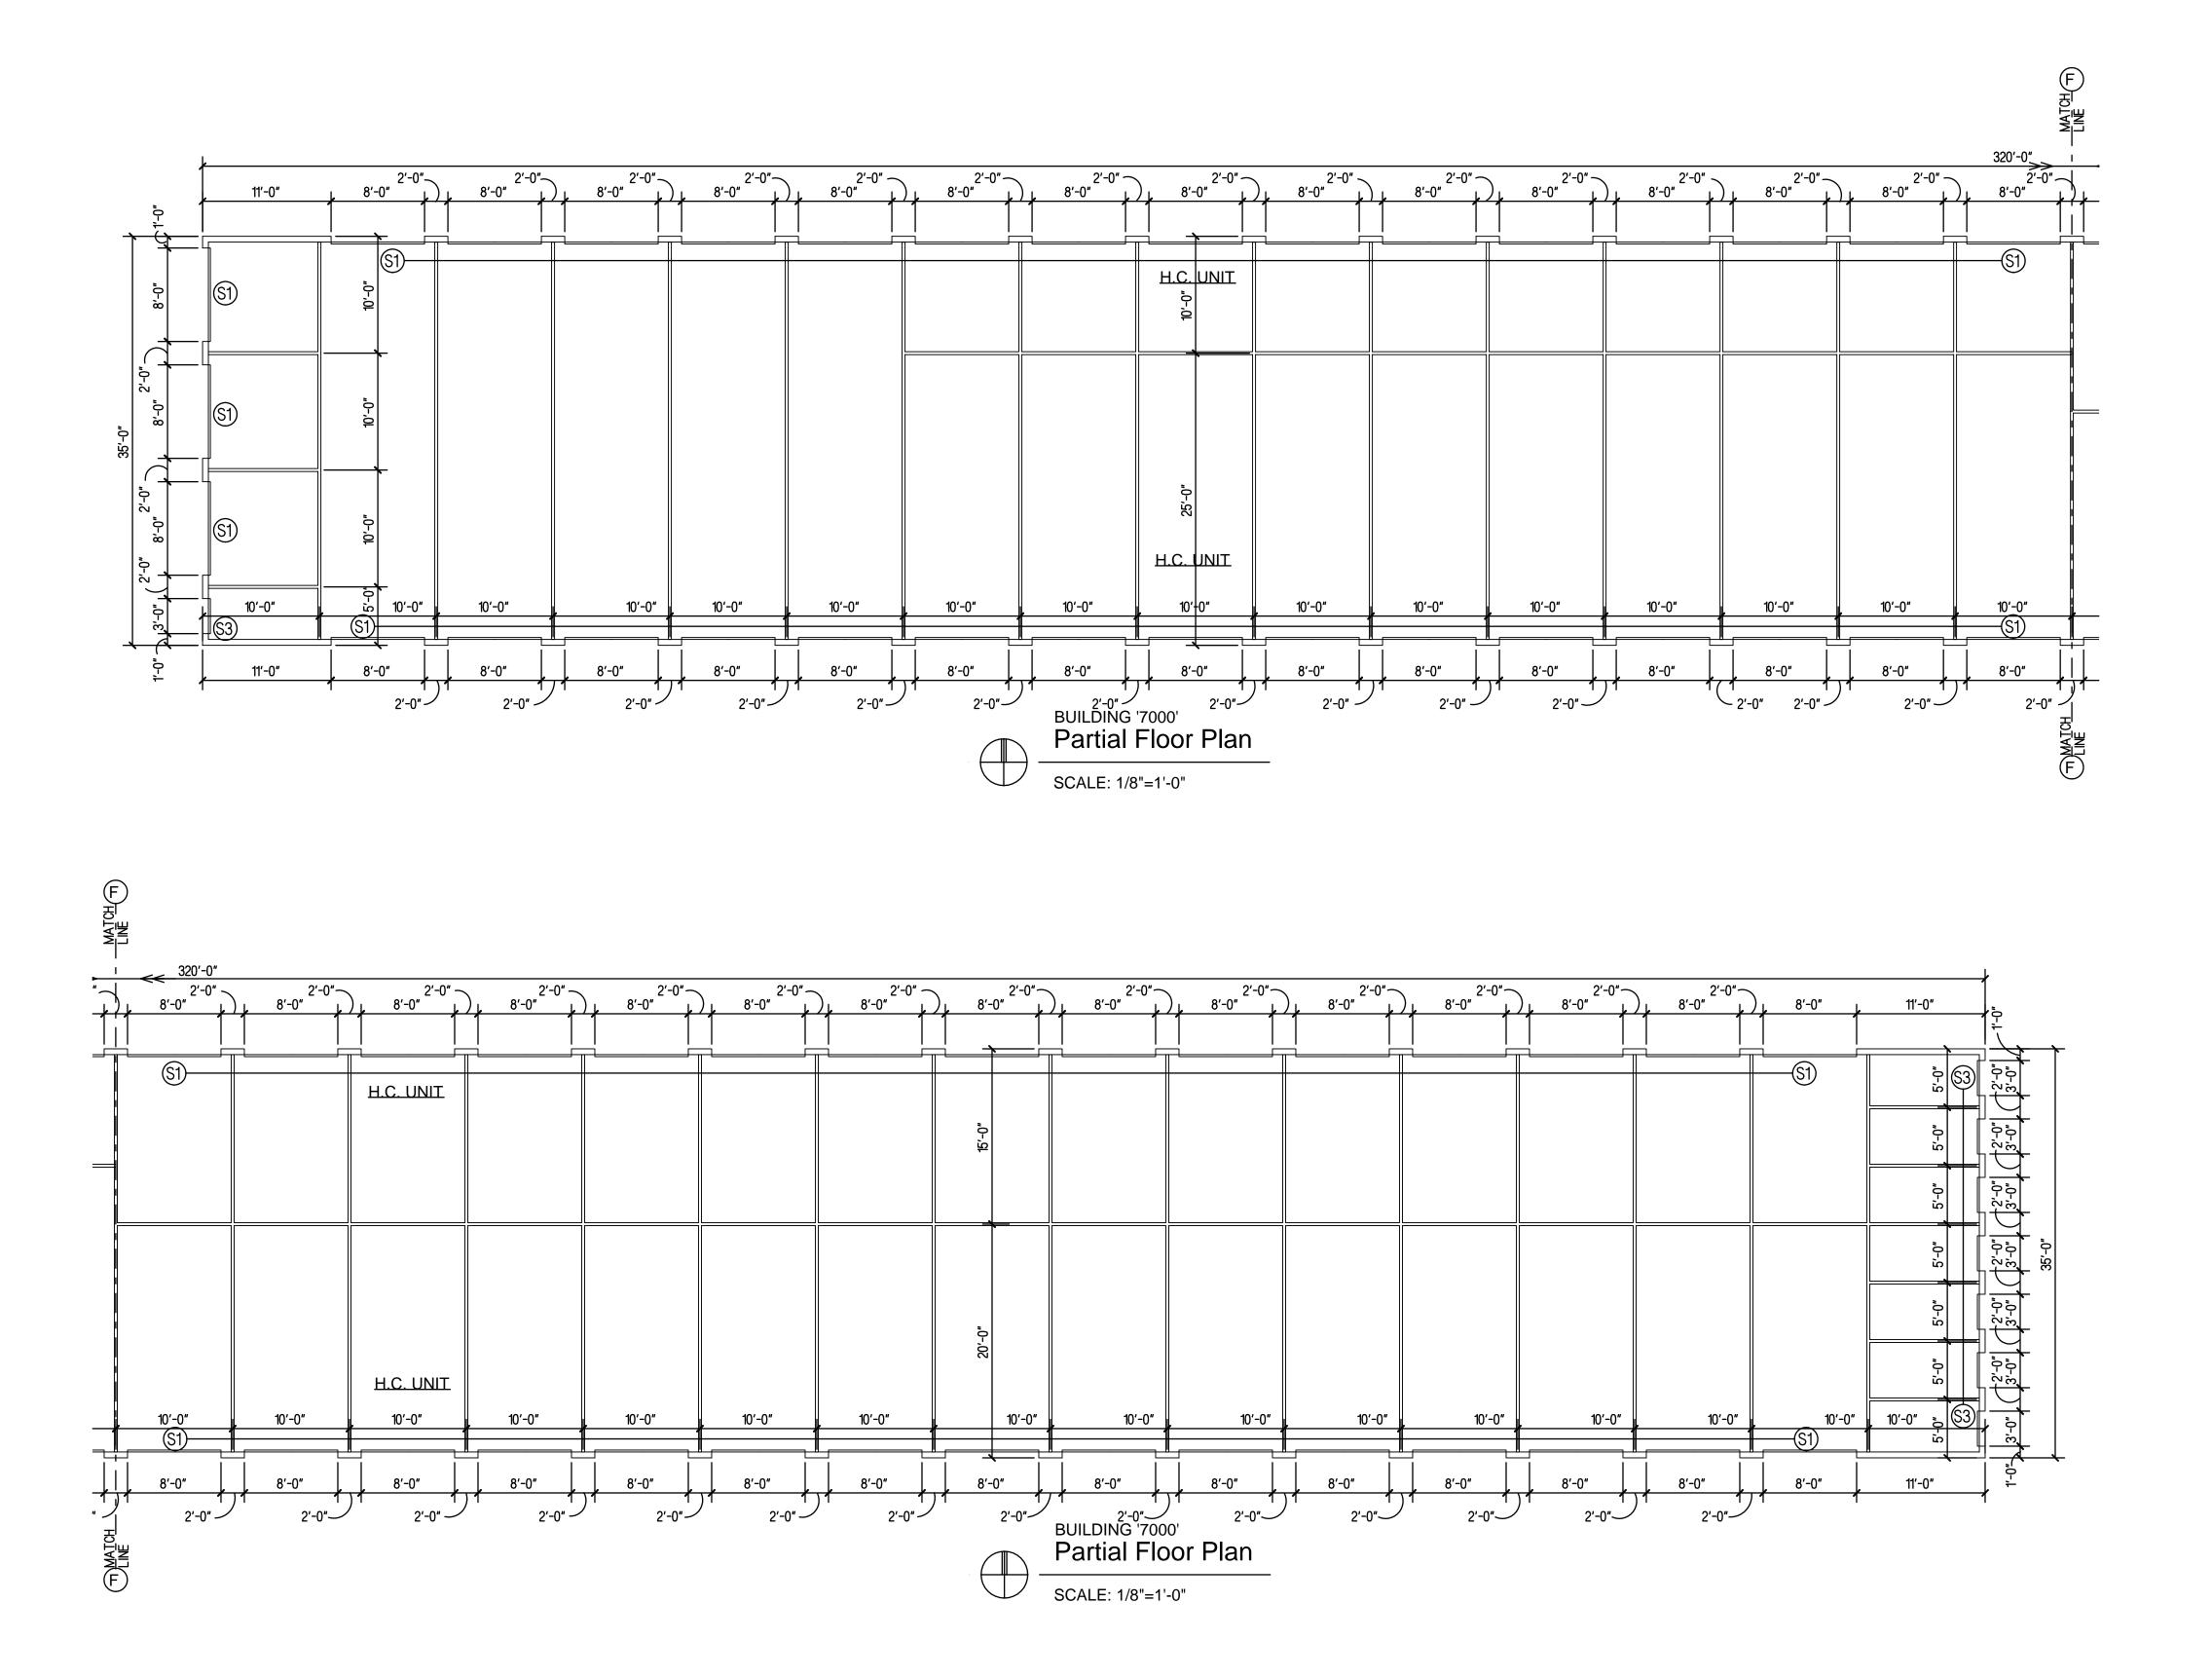

PROPOSED SELF-STORAGE FACILTY BUILDINGS

Crystal Lake Self Storage
S.E. CORNER OF:
TECKLER BOULEVARD & OFFICIAL ROAD
CRYSTAL LAKE, ILLINOIS


NOVEMBER 17, 2016


Reitan Architects, LLC.
1325 Wiley Road - Suite 166 - Schaumburg, Illinois 6
PH. 847-519-1227 - FAX 847-519-0347
Assumed Name No. 184-004083


SHEET NAME BUILDING '7000' FLOOR PLAN


SHEET SK3 OF 8

© Copyright, Reitan Architects, L PROJECT NO. 1661

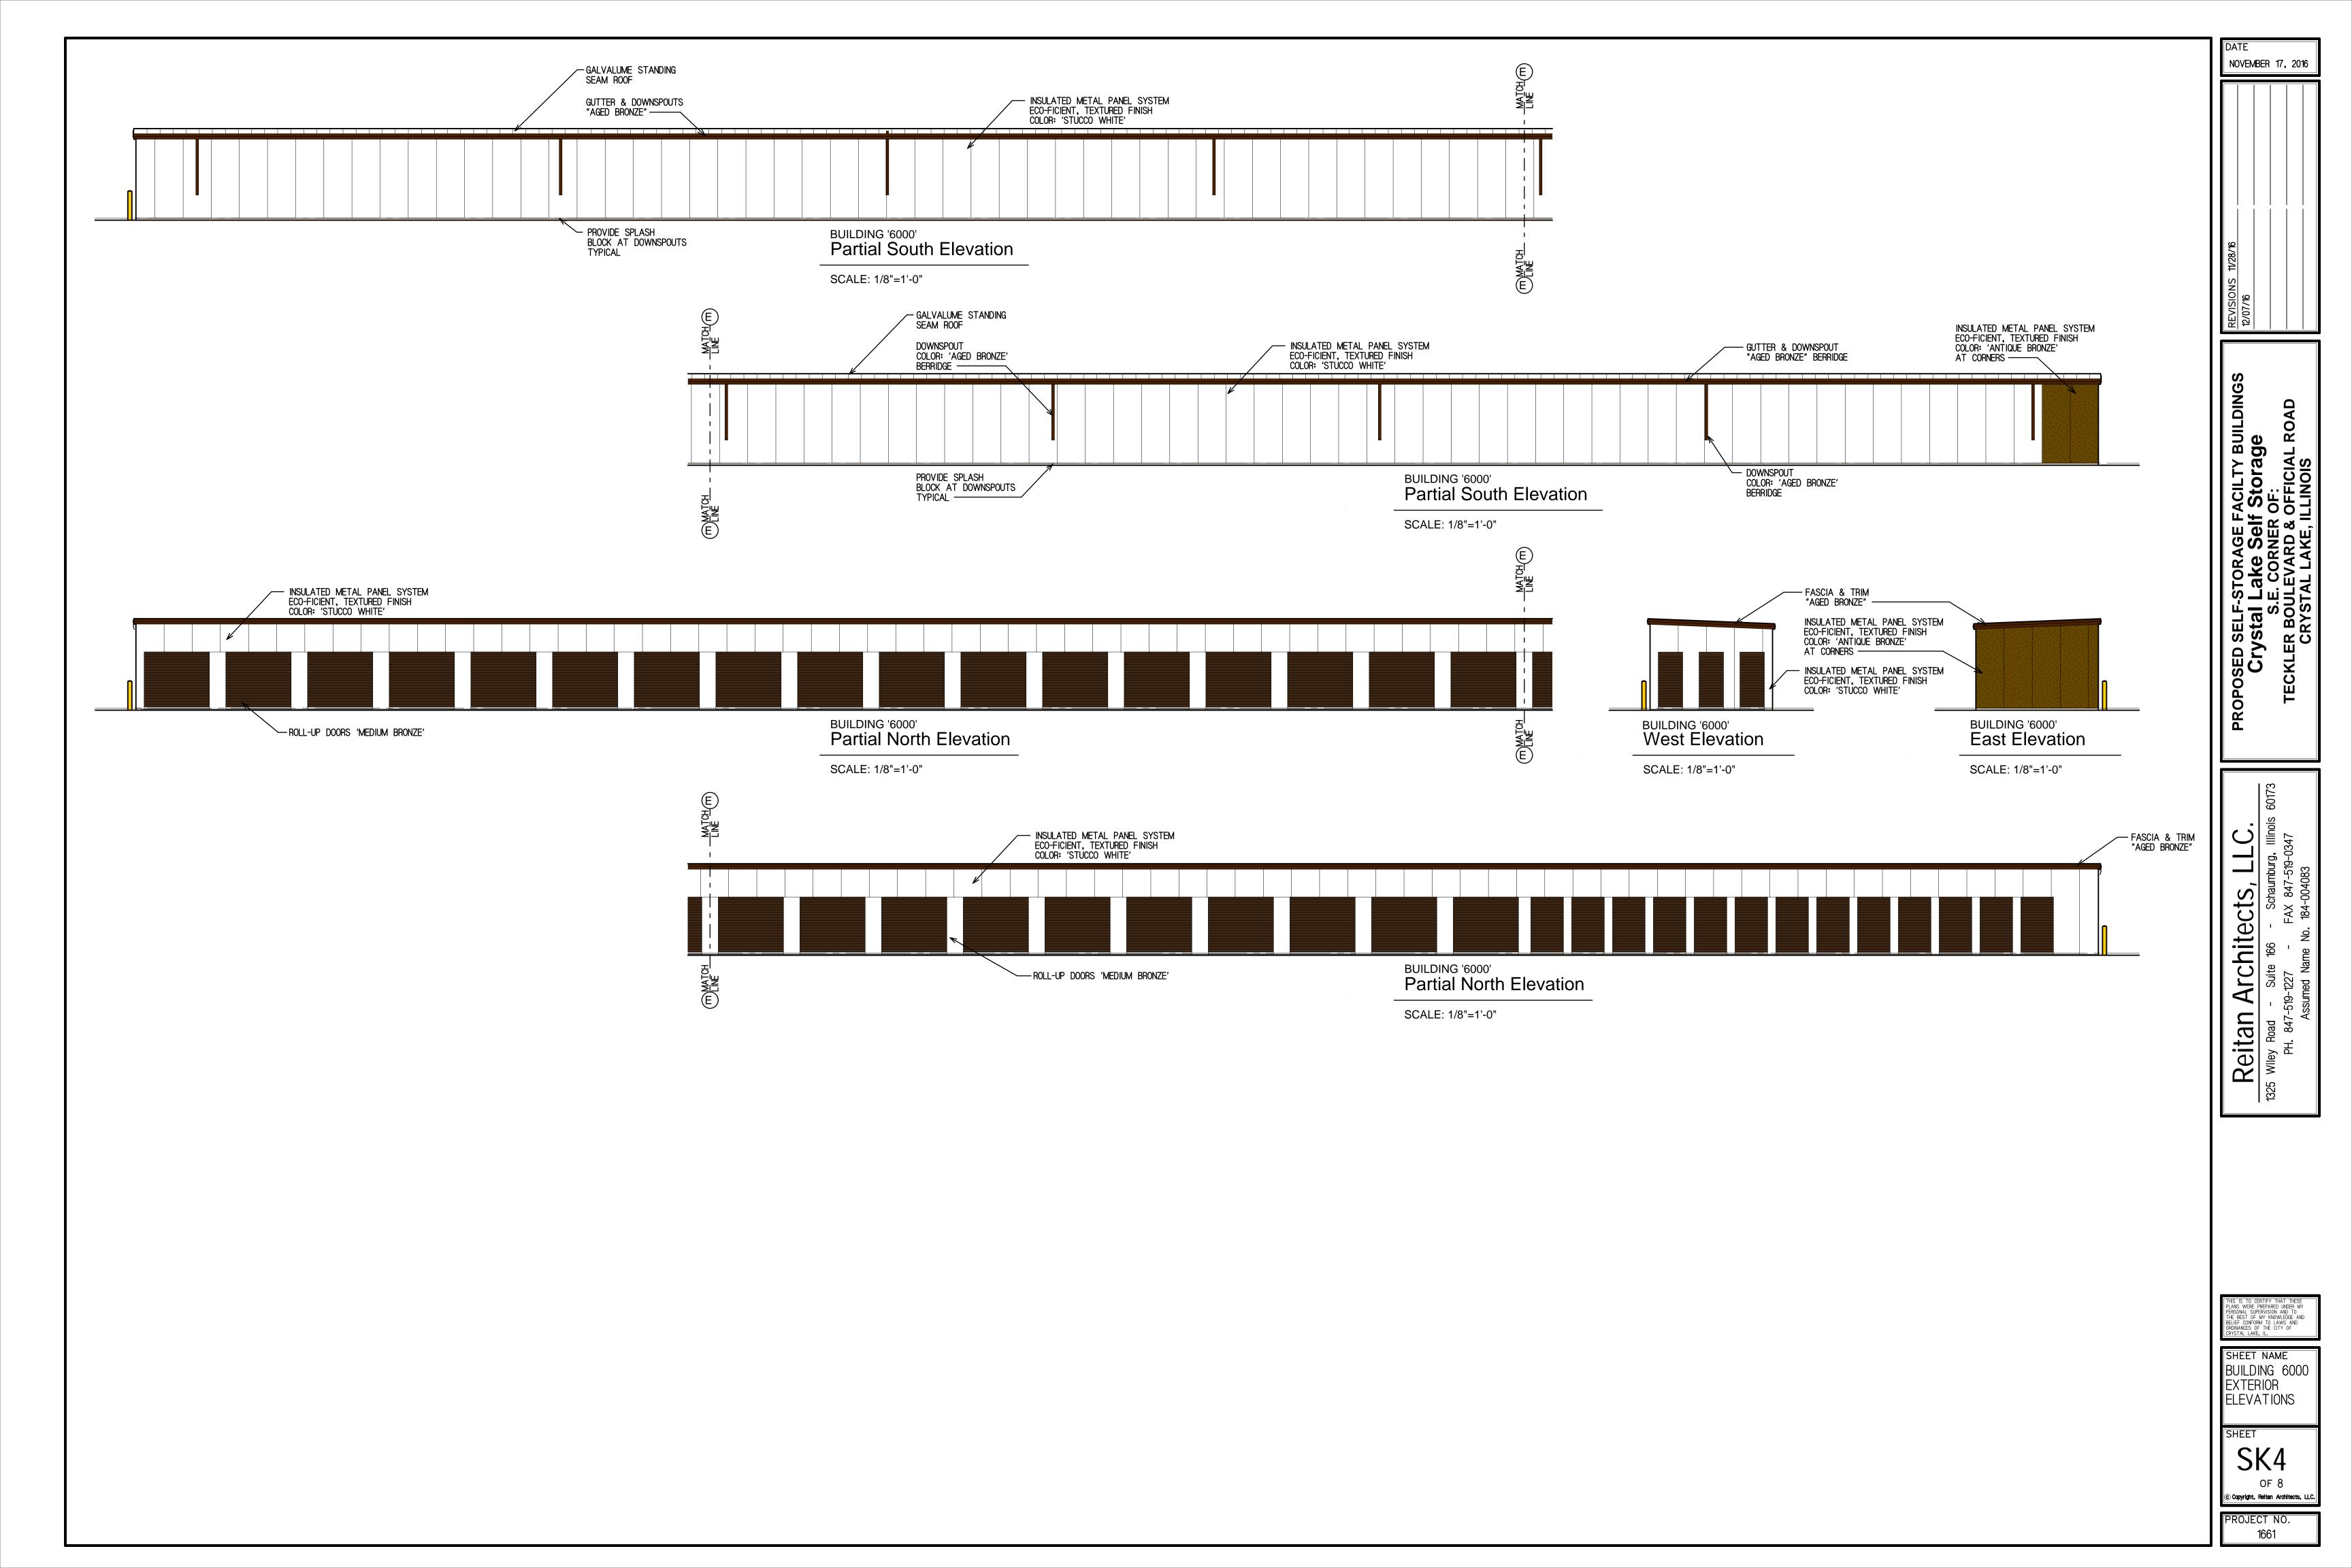

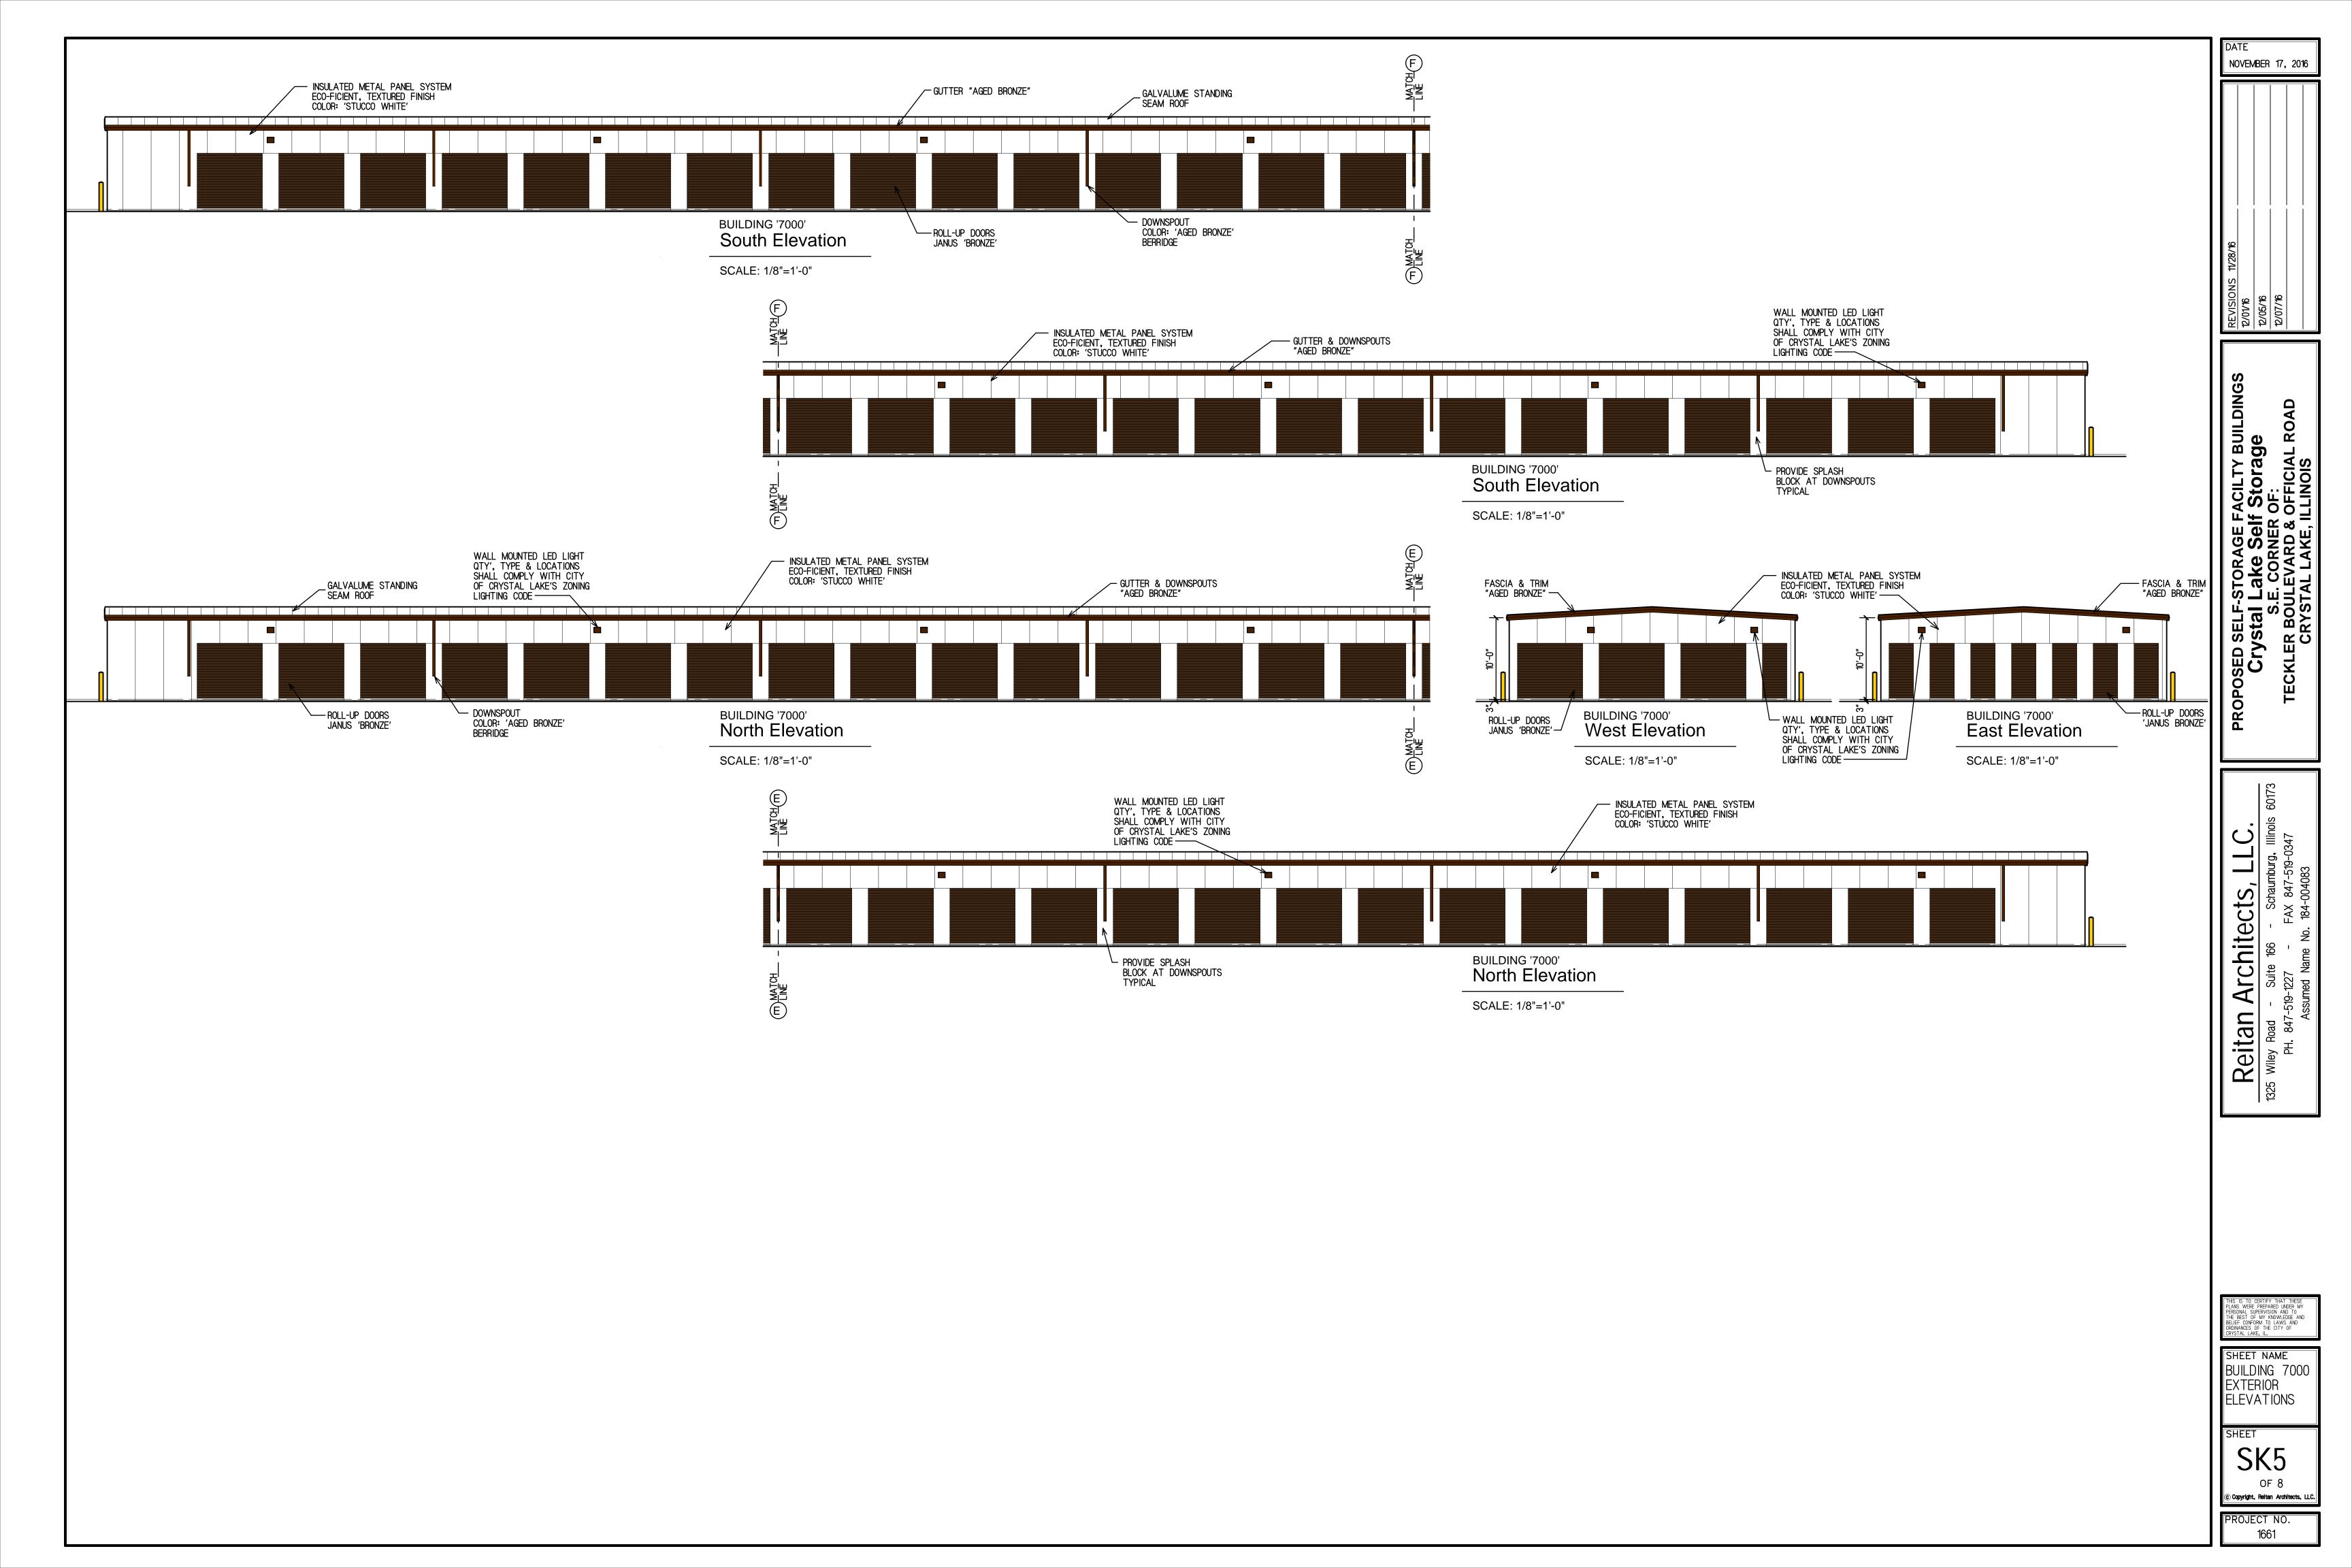

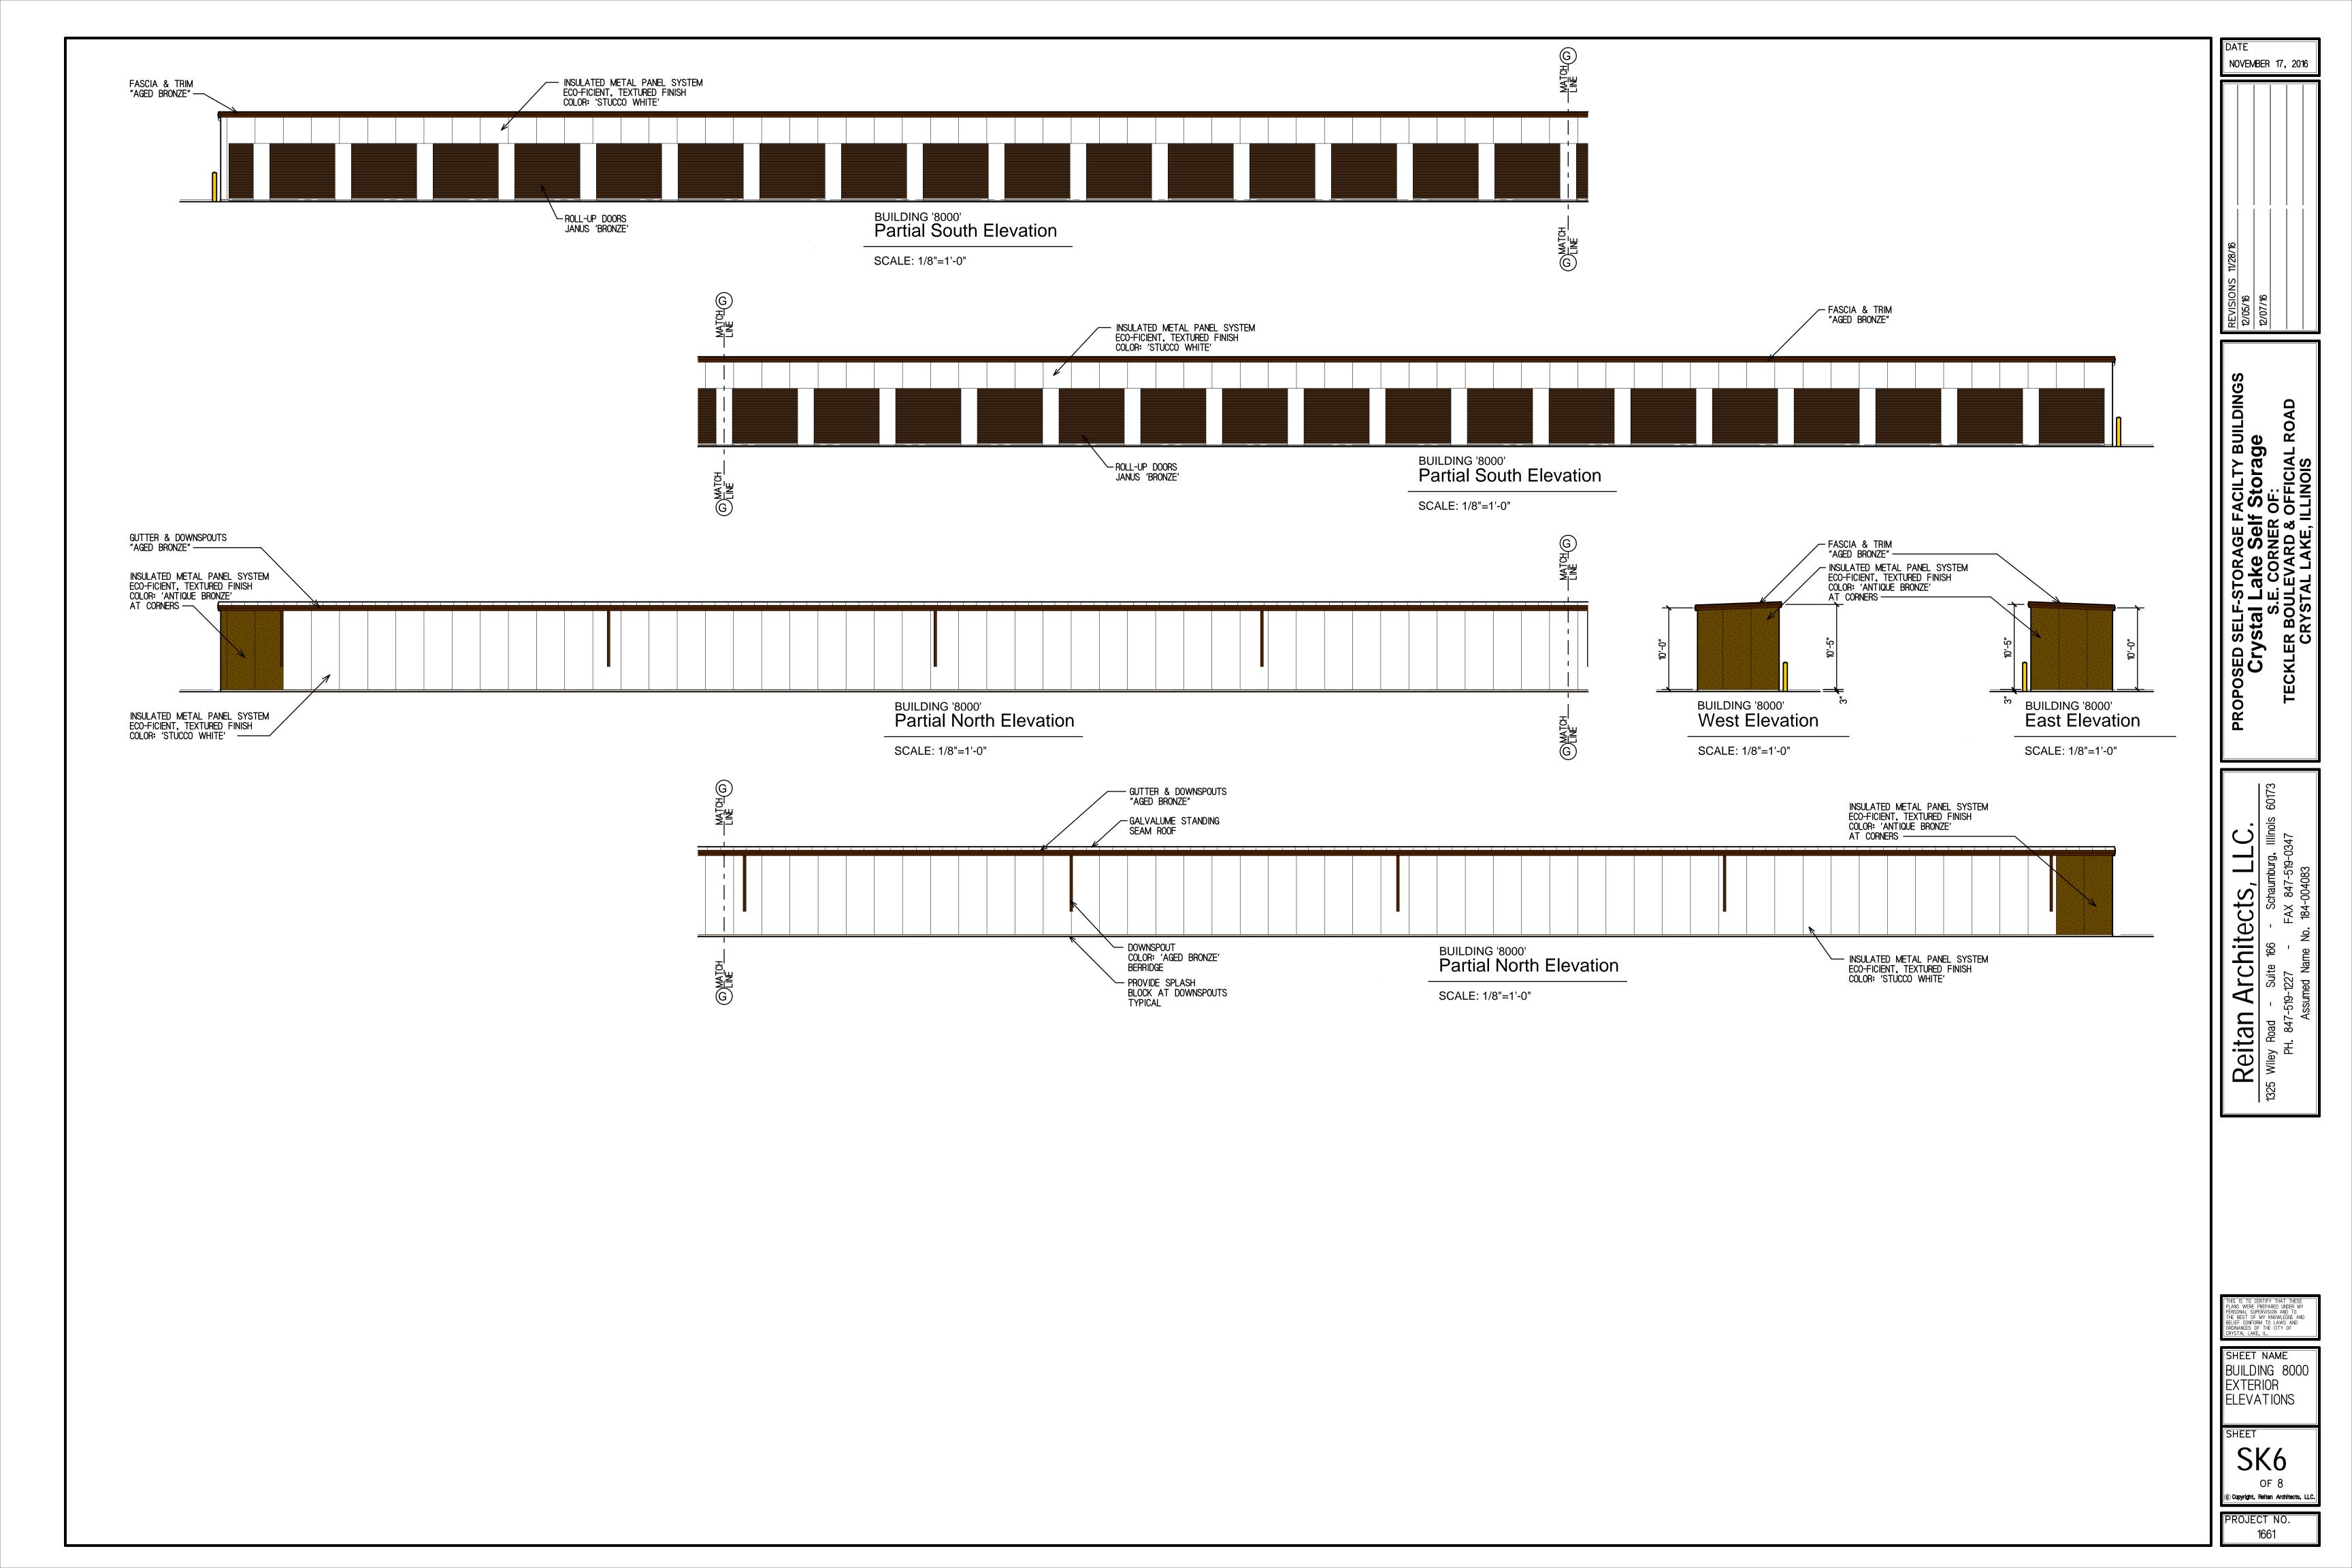

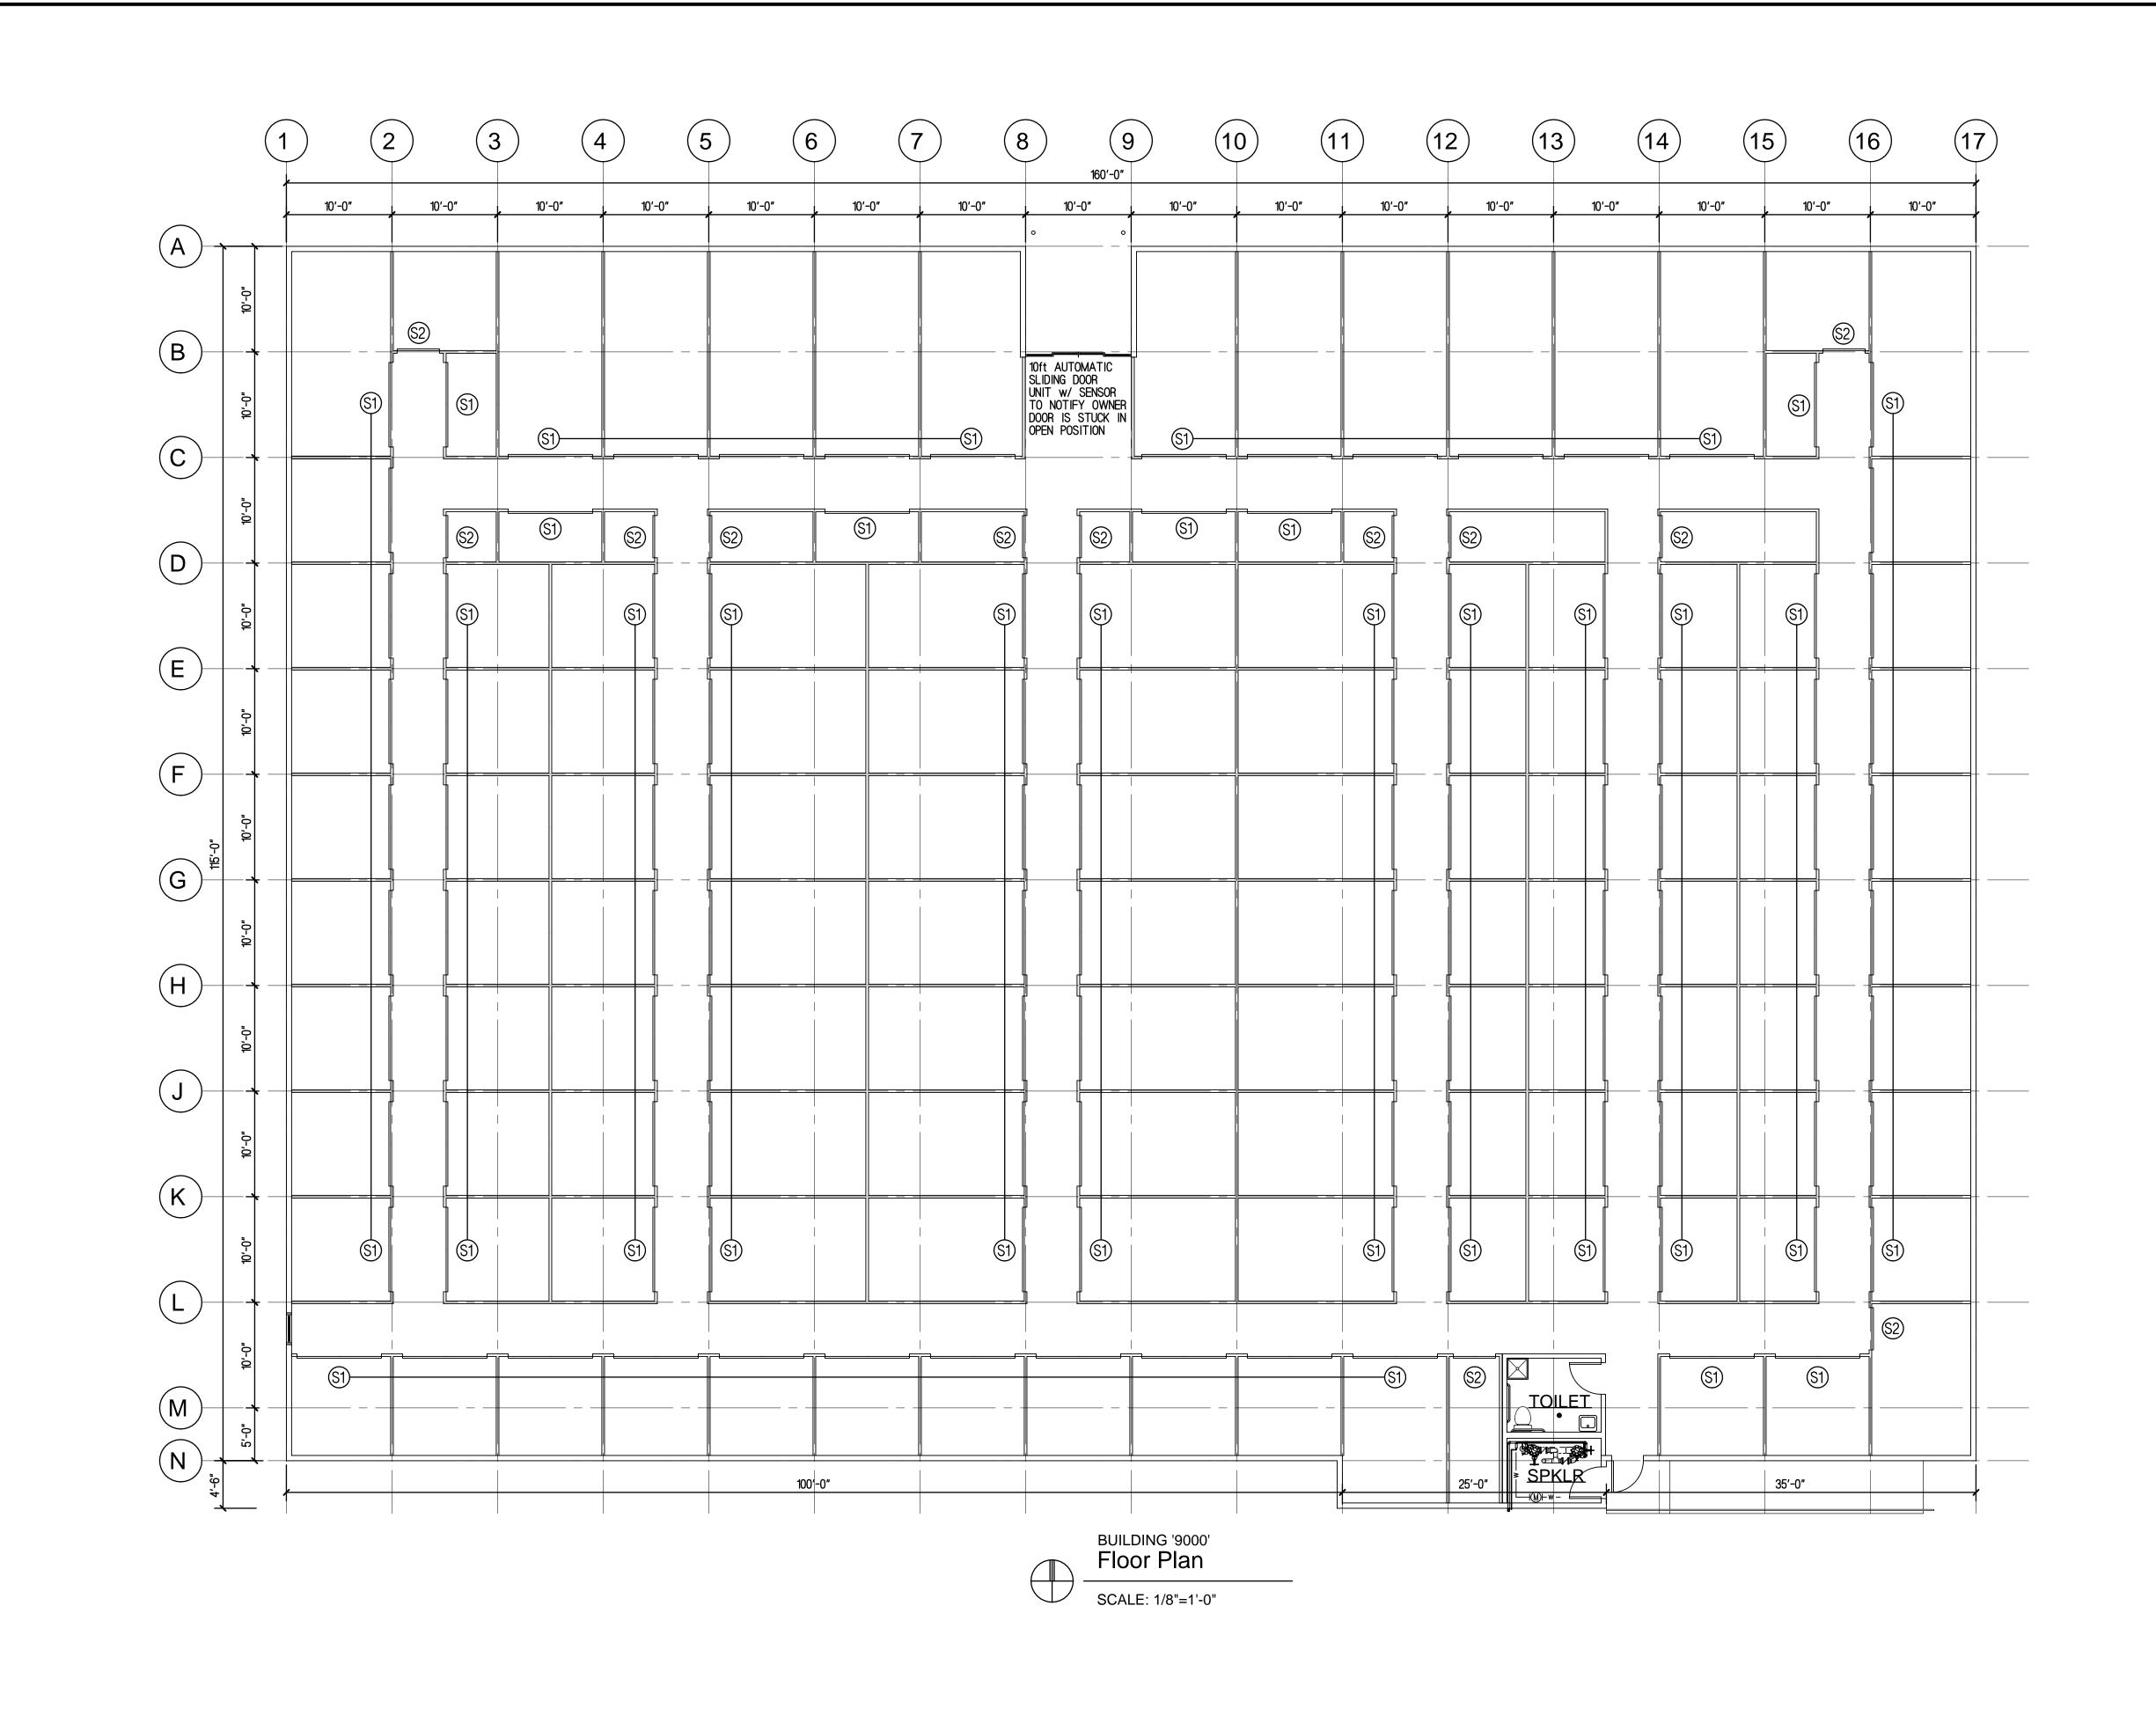

Reitan Architects, LLC.

1325 Wiley Road - Suite 166 - Schaumburg, Illinois 6
PH. 847-519-1227 - FAX 847-519-0347
Assumed Name No. 184-004083

PROPOSED SELF-STORAGE FACILTY BUILDINGS


Crystal Lake Self Storage
S.E. CORNER OF:
TECKLER BOULEVARD & OFFICIAL ROAD
CRYSTAL LAKE, ILLINOIS

NOVEMBER 17, 2016

SHEET SK7 OF 8 © Copyright, Reitan Architects, Ц PROJECT NO.

1661

SHEET NAME BUILDING '9000' FLOOR PLAN

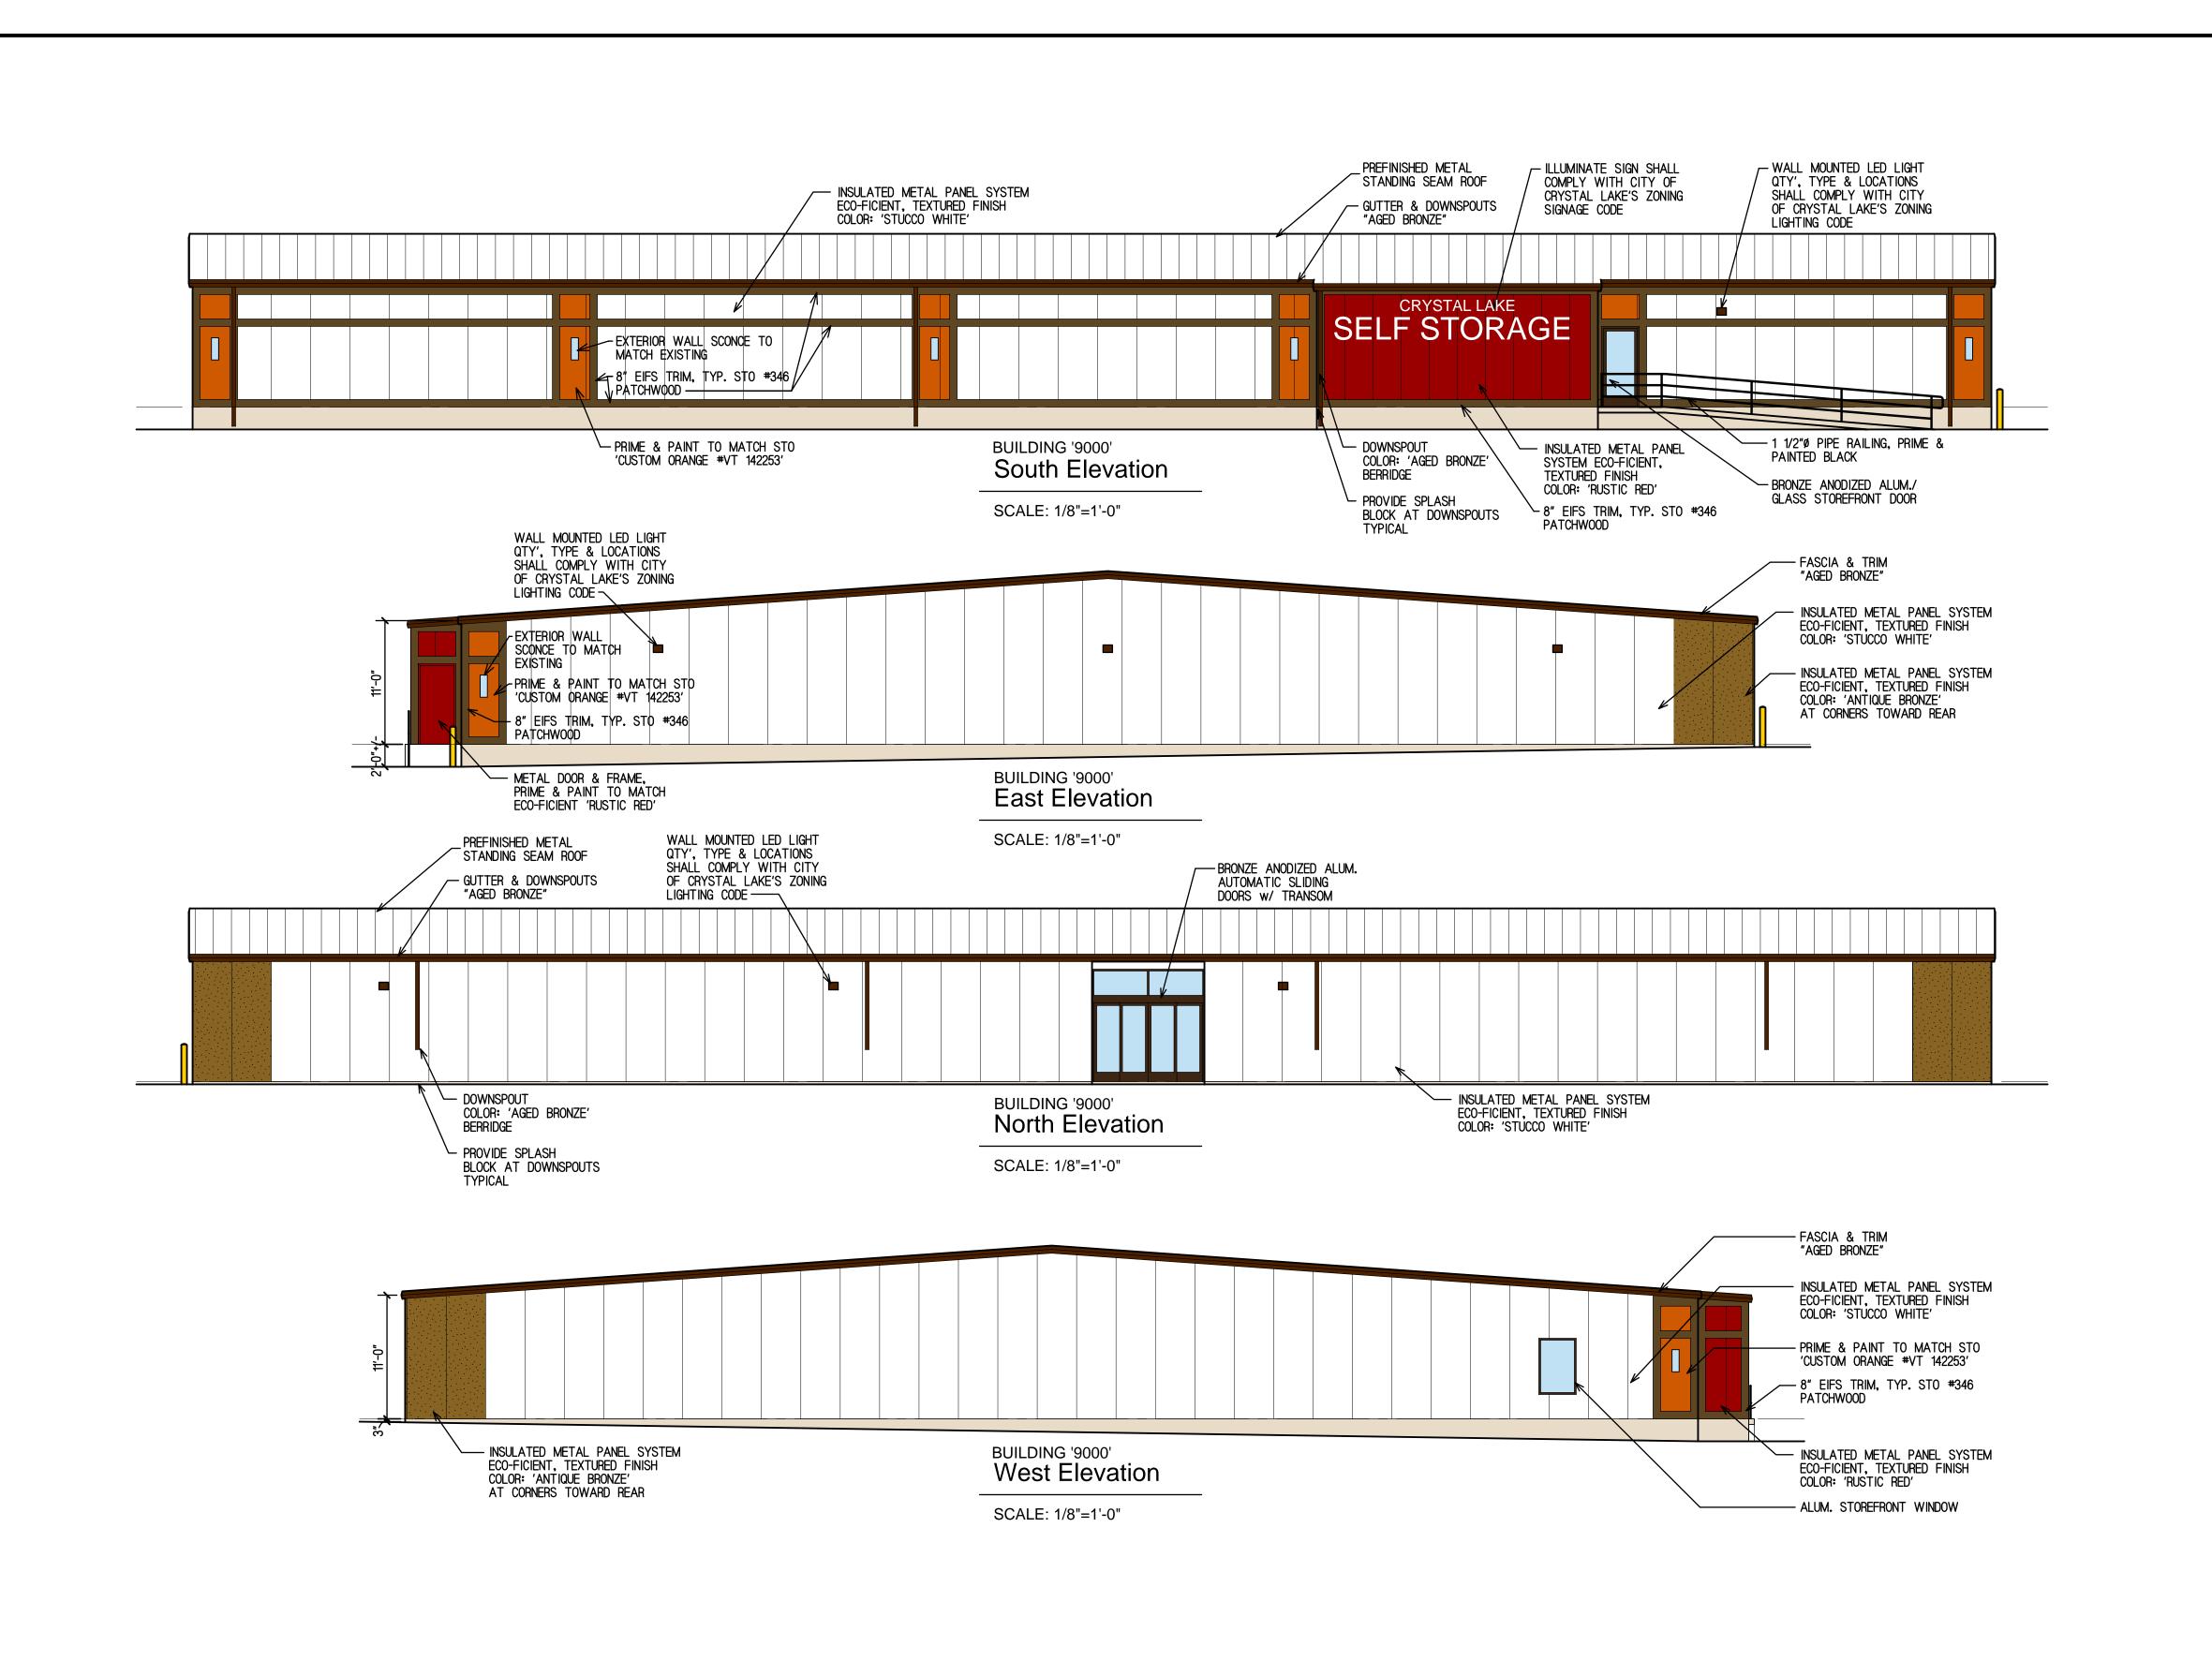

PROPOSED SELF-STORAGE FACILTY BUILDINGS

Crystal Lake Self Storage
S.E. CORNER OF:
TECKLER BOULEVARD & OFFICIAL ROAD
CRYSTAL LAKE, ILLINOIS

NOVEMBER 17, 2016

Reitan Architects, LLC.
325 Wiley Road - Suite 166 - Schaumburg, Illinois PH. 847-519-1227 - FAX 847-519-0347
Assumed Name No. 184-004083

SHEET NAME


BUILDING 9000 EXTERIOR ELEVATIONS

SHEET


OF 8 © Copyright, Reitan Architects, Ц

PROJECT NO. 1661


CREATEDPTHE29-TCad10029-7903W-dwg, 1/12/2017 1-02/201906, 1-1

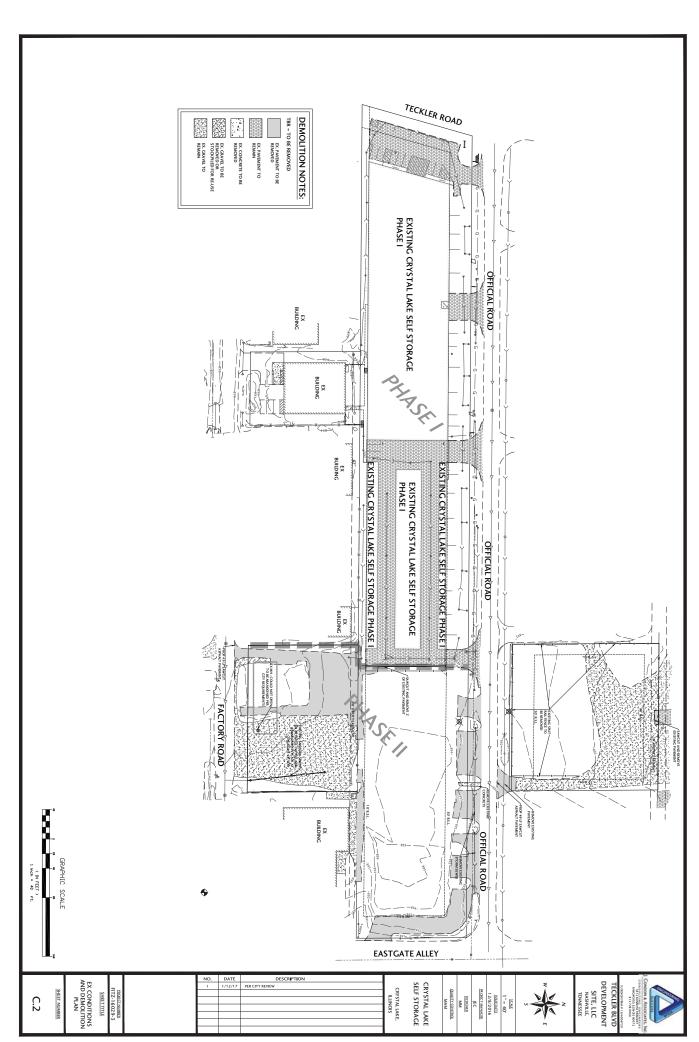

\$100 H 1807 H 25 T Cad 1807 PW Avg. \$10,087 Ltd. 48 PK, \$1

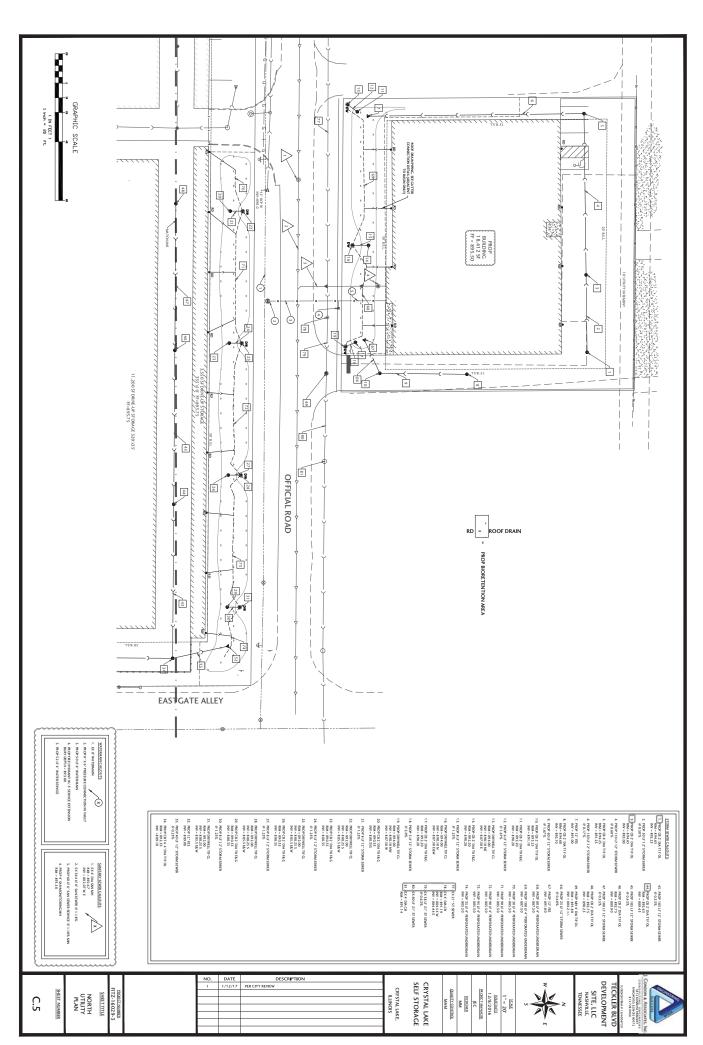

20161162911629.7Ca11629.70EW.dog, U122017.142-47.PM, 1-1

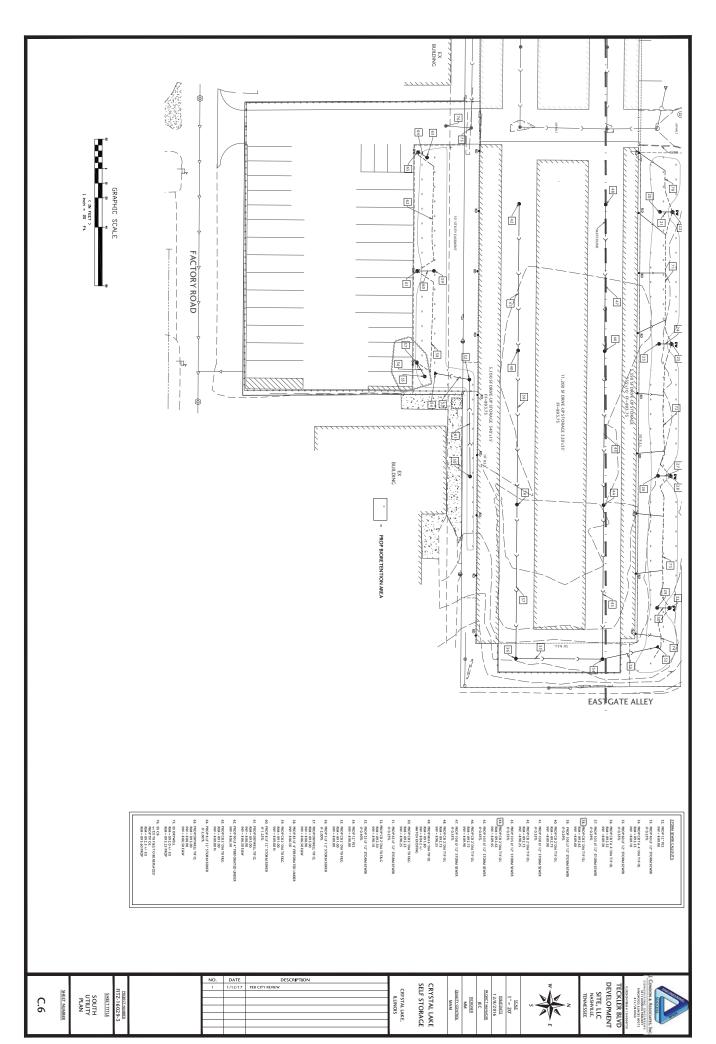

J P P É 5 894.454 BASIN A BASIN B 1200 79 1,200 SF DRIVE-UP STORAGE 320'x3' FF=893.75 (IN FEET) 1 inch = 20 ft. 5188 81 OFFICIAL ROAD TOP OF ERM. \$92.00

2 YRE HUL. \$22.10

2 YRE HUL. \$2.10

10 YME HUL. \$2.10

YM 2 YR HWL - 892.18 BOTTOM - 891.00 BIO-RETENTION DATA BASIN A () - NO MOW RESCHAM & COYBE CROP
() - 12" RINGREDED SOTRED
() - THANCELING I GEX NON-WORENNE
() - 15" SAMD RETRATION MEDIA. DOIT F
() - 12" WASHED CAMPEL, DOIT CA-4
() - 4" REBODATED PYC PPE (SDR. 15) BASIN A
BIO-RETENTION CROSS SECTION B-B
N.T.S. SEE LINDSCARE PLANS) EAST GATE ALLEY TOP OF BBM - \$92.00 PACE THE COTENTIE FEIRS ASSECTION BOTTOM.
OYBLAPINGTI AT THE SEAMS TO PREVENT SOR INCESS THE SHARE, SHOULD REVEN THE STORM ACCREATE SAND LAYSE THE FARRE, SHOULD BE DULYS WITH THE WALLS PACE THE SAND LAYSE AND THE BANK THE BANK THANK THE HANGKIND SAND ANY BESTALT HE PROMATURE CLOCCAN ROAT THE STEELED SEDMENT. PERFORM THE INFILTROMETER TESTS TO DOCUMENT THE INFILTRATION IS WORKING. FOLLOWING THE UPFLAW STARLE ATION, EXCHANTE THE LAST 2 REI OF THE BISF USING A BACKHOE OR OTHER EQUIPMENT THAT CAN BE STACED OUTSIDE THE BISF TO PREVINIT COMPACTION. DO NOT USE BUILDOZESS OR PROVIE BISF TO PAGENT. STABLIZE THE SIDESLOPES IMMEDIATELY AFTER CONSTI WITH SPECFIED BLANKET AND SEDING. THE FINAL SOIL LAYER CONSTRUCTION FOR THE BRE SHOULD NOT BECN UNTIL THE URLAND SLOPES ARE STABILIZED. EXCAVATE THE BBS DURING DRY PERIODS USING A BACKHOE OR OTHER EQUIPMENT THAT CAN BE STACED OUTSIDE THE BBS DURING EXCAVATION OF REALTONS. THE BBS SHOULD BE DIEP TILLED AND LEYEL DE AFTER EXCAVATION. NOTE THE BYTRE BRE SHALL BE STABLIZED WITH BROSION BLANKET. A THE RESIDENCE OF THE PARTY OF) = NO MOW FESCUE MX & COVER CROP W/EROSION BLANK) = 12 BNCINERED SOLE BED BIO-RETENTION GROSS SECTION B-B N.T.S. ANY REUSE OF ACCREGATE MUST BE APPROVED BY THE ENGINEERING INSPECTOR. . RIP RAP TO BE INSTALLED AT EACH DOWNSPOUT DISCHARGE LOCATION THAT DRAINS ONTO PERVIOUS SURFACE. ENGINEERED SOIL LAYER TO MEET THE FOLLOWING SPECS: Matter 50% Compet 40% S exclusion 40% S exclusion 40% S exclusion 40% S exclusion 40% Symbol Compet 50% on see than 40% Symbol S TOP OF REM. - 992.00

2. YR HW E - 803.10

2. YR HW E - 803.11

100.778 HW E - 911.14.C-T

100.778 FEAK REL. ALTE - 4.3 CER (1) GCS FROM

DRYWELLS AND 3.23 THROUGH OVERTOW SWALE) deposition

(100) Most Probable

sunderigne of rotal edite

As 4 Appn

C 4 4 Appn

C 4 4 Appn

B 4 (100)pn

H 5 (200)pn


H 6 (200)pn BIO-RETENTION DATA BASIN B No glass, metal or plastic 8% passing 0.75 mm TOP OF BERM = 892.00 DESCRIPTION TECKLER BLVD
DEVELOPMENT
SITE, LLC
NASHVILLE,
TENNESSEE CRYSTAL LAKE SELF STORAGE CRYSTAL LAKE, 1 * 20'

1 * 20'

ISSUE DATE
12/8/2016
PROSECT MANAGER
JEC
DESCASE
MAM
QUALITY CONTROL
MAM RINCWOOD, ELNG'S 6007.

8118.728.0068 SHEET NUMBER SHEET TITLE

NORTH
GRADING
PLAN **C.7**

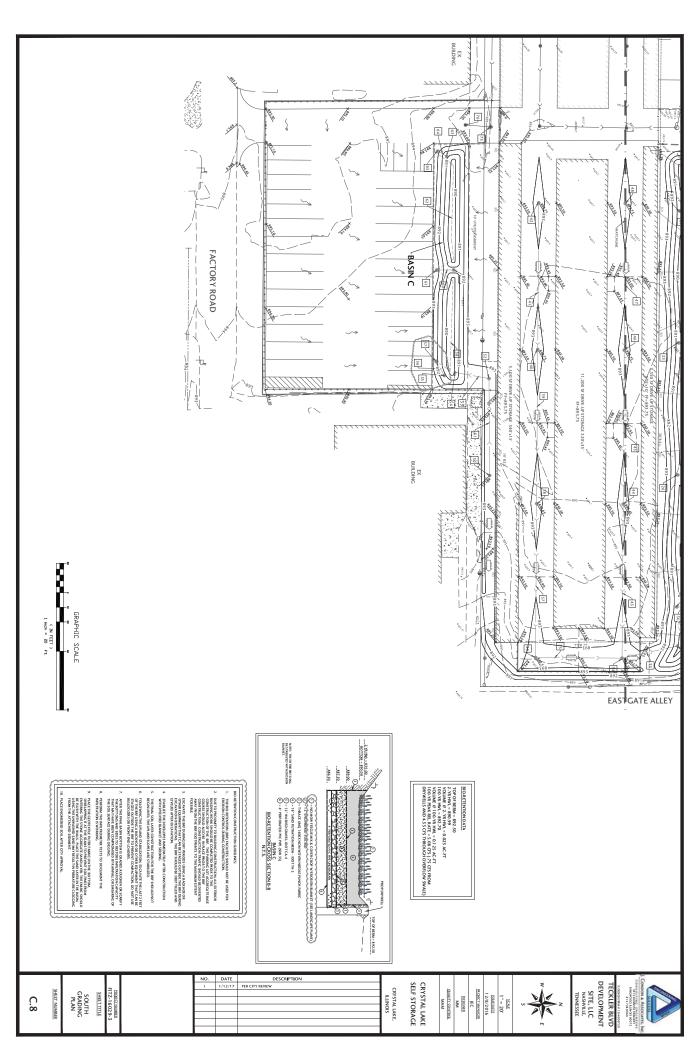

J. CONDON & ASSOCIATES, CONSULTING ENGINEE 5415 BUSINESS PARKWY RINGWOOD, ILLING'S 60072

TECKLER BLVD
DEVELOPMENT
SITE, LLC
NASHVILLE,
TENNESSE

SCALE 1" = 40'

I" = 40'

<u>ISSUE DATE</u>

1/12/2017

PROJECT MANAGER
JEC


<u>designer</u> KJG

QUALITY CONTROL

MAM

CRYSTAL LAKE SELF STORAGE

> CRYSTAL LAKE, ILLINOIS

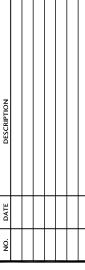

PROJECT NUMBER
FITZ-16029-3
SHEET TITLE

EXHIBIT 1 30-FT BOX TRUCK

SHEET NUMBER

1 OF 2



5415 BUSINESS PARK RINGWOOD, ILLINOIS 815.728.0068 IL DESIGN FIRM # 184-0

> TECKLER BLVD DEVELOPMENT SITE, LLC NASHVILLE,

TENNESSE

SCALE 1" = 40'

ISSUE DATE 1/12/2017

PROJECT MANAGER

JEC

KJG

QUALITY CONTROL

MAM

CRYSTAL LAKE SELF STORAGE

> CRYSTAL LAKE, ILLINOIS



PROJECT NUMBER FITZ-16029-3

EXHIBIT 2 30-FT RV CAMPER

SHEET NUMBER

2 OF 2



CRYSTAL LAKE PLANNING AND ZONING COMMISSION WEDNESDAY, JANUARY 18, 2017 HELD AT THE CRYSTAL LAKE CITY COUNCIL CHAMBERS

The meeting was called to order by Chairman Hayden at 7:30 p.m. On roll call, members Batastini, Esposito, Goss, Jouron, Skluzacek, and Hayden were present. Mr. Greenman was absent.

Elizabeth Maxwell, Senior Planner, was present from Staff.

Mr. Hayden asked those in attendance to rise to say the Pledge of Allegiance. He led those in attendance in the Pledge.

Mr. Hayden stated that this meeting was being televised now as well as recorded for future playback on the City's cable station.

<u>2016-55 CRYSTAL LAKE (TECKLER) SELF STORAGE – 647 Teckler Blvd.</u> – PUBLIC MEETING

A motion is requested to set a public hearing date of February 1, 2017.

Special Use Permit to allow a Preliminary and Final PUD for multiple buildings on a zoning lot, for mini-warehousing/self-storage and for outside storage.

Mr. Hayden said at this meeting the Commission will set the public hearing for this petition.

Joe Gottemoller, attorney, and Jim Condon, engineer, were present to represent the petition. Mr. Gottemoller said this is phase 2 for the project and most of phase 1 has been built. The first building and outside storage has been completed. He added that the petitioner owns the property on the north side of Teckler Blvd. and wasn't sure what he would do with it when the original request went through the process. Mr. Gottemoller said there is demand for climate controlled storage.

Mr. Hayden said there were a few items that staff have checked in the report. Mr. Gottemoller said they will cover those in the public hearing. He added that the lot coverage has been reduced and as for the landscaping they want to be able to see the buildings and what is stored outside for safety reasons.

Mr. Goss asked if there will be an exit to the south. Mr. Condon said there will be a gate with a manual lock. Mr. Goss said the property owner would need to be there to get out.

Mr. Hayden asked about the design criteria on page 6 of staff report. Mr. Condon said they meet 3 of the 6. Mr. Gottemoller said they will have samples of the materials to be used at the public hearing. He said the elevations provided are very close to the other buildings.

Mr. Hayden asked if there was anyone in attendance who would not be able to attend the public hearing in two weeks and would like to comment on this request. There was no one in the public who wished to

PLANNING AND ZONING COMMISSION JANUARY 18, 2017 PAGE 2

comment on this petition. The public portion was closed at this time.

Mr. Batastini said he drove by the property the other day and it looks nice. He know that staff wants additional screening for the outside storage. He suggested they add just a little something.

Mr. Esposito said they will be reviewing the Findings of Fact at the next meeting.

Mr. Skluzacek said he likes what has been done so far.

Mr. Goss moved to set a public hearing date of February 1, 2017 for 2016-55 Crystal Lake Self Storage at 547 Teckler Blvd. Mr. Esposito seconded the motion. On roll call, all members voted aye. Motion passed.