

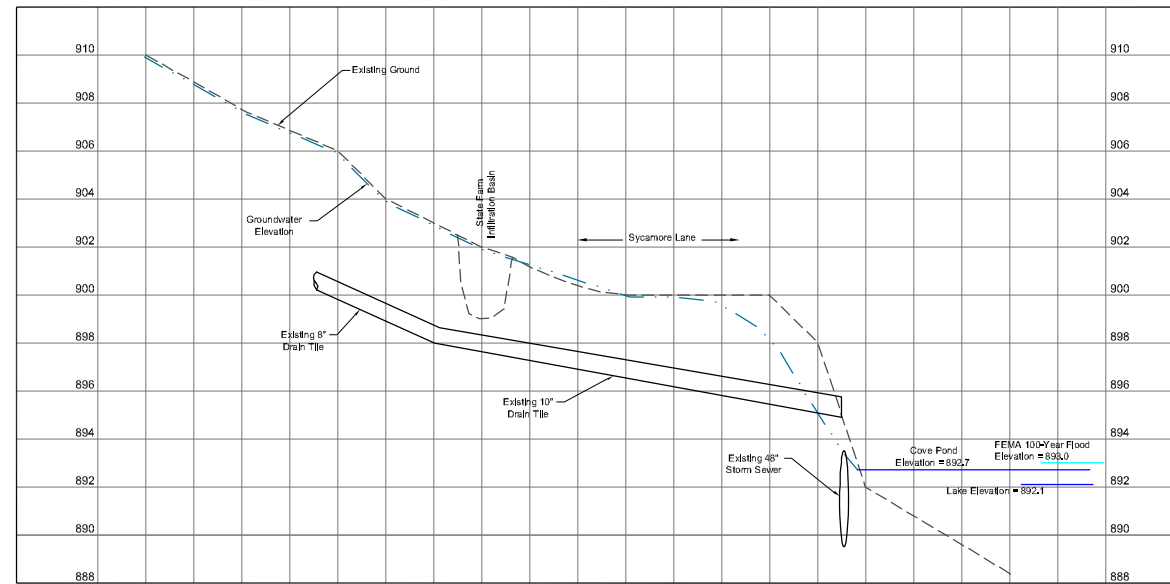
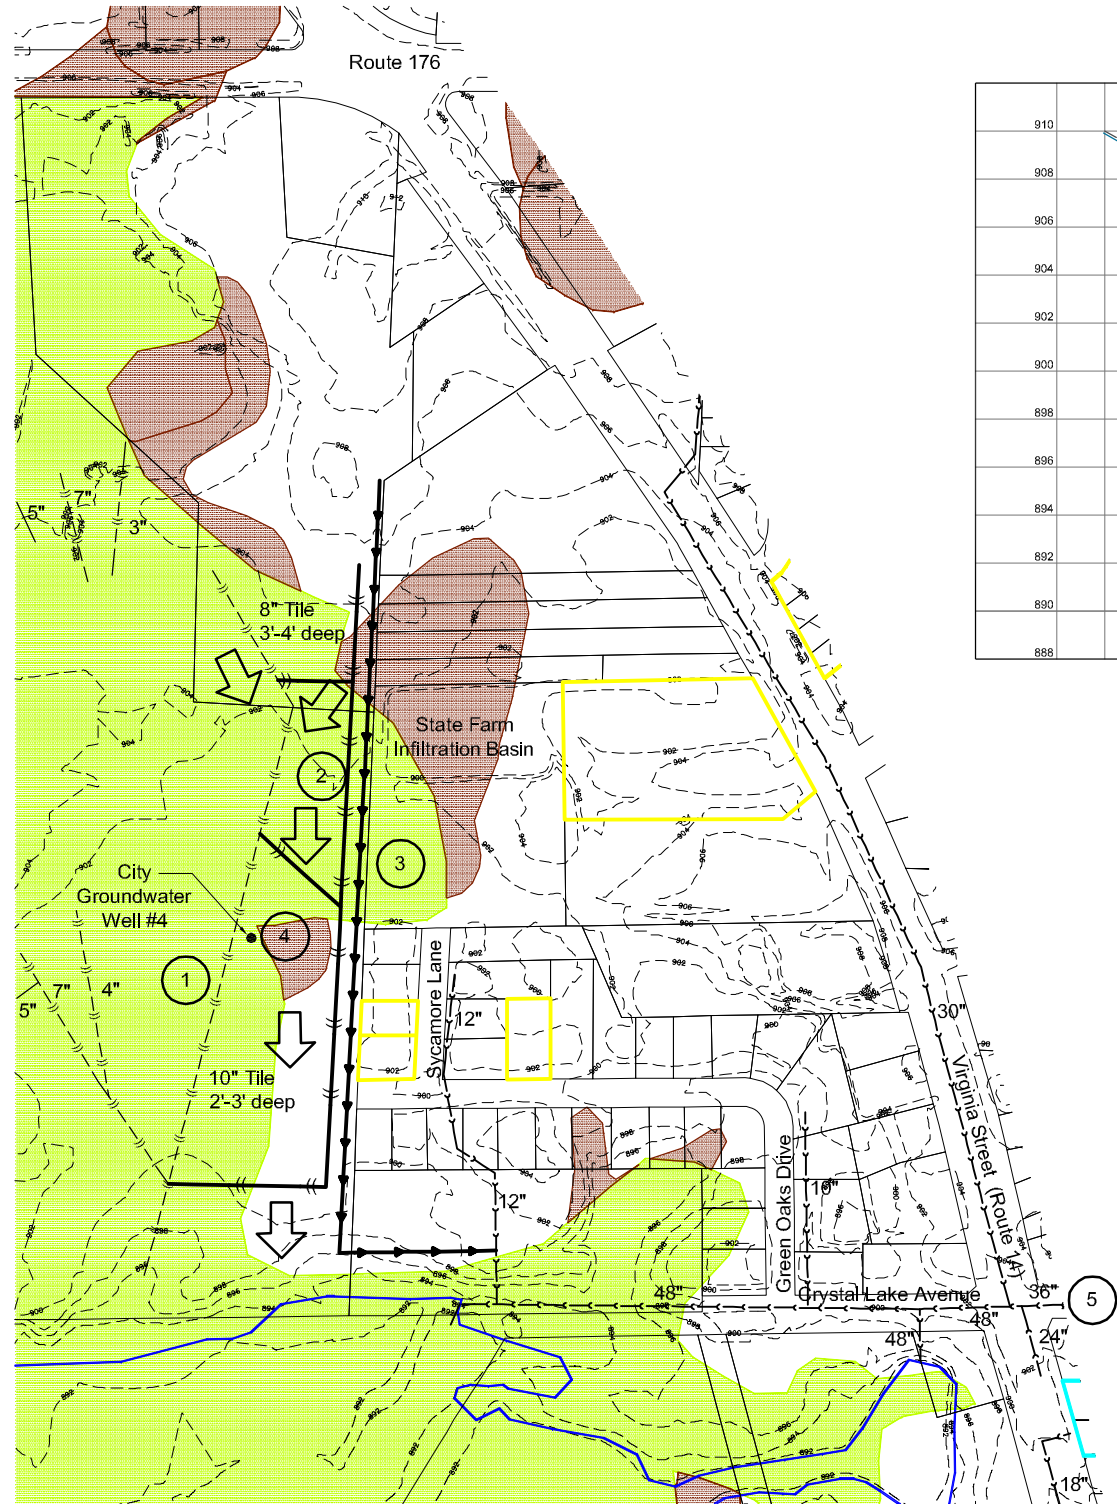
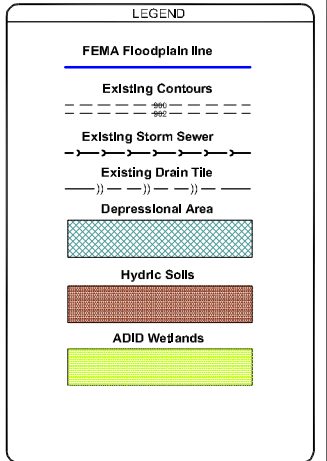


Potential Alternatives - Area 1A

1. New field tile system through Hoyne property.
2. Repair existing field tile system through Hoyne property.
3. New storm sewer through Hoyne property.
4. Improved overland flow route through Hoyne to Lake.
5. New relief storm sewer out of Crystal Lake watershed and into the Crystal Creek watershed.

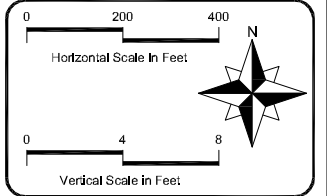

Sycamore Lane Profile

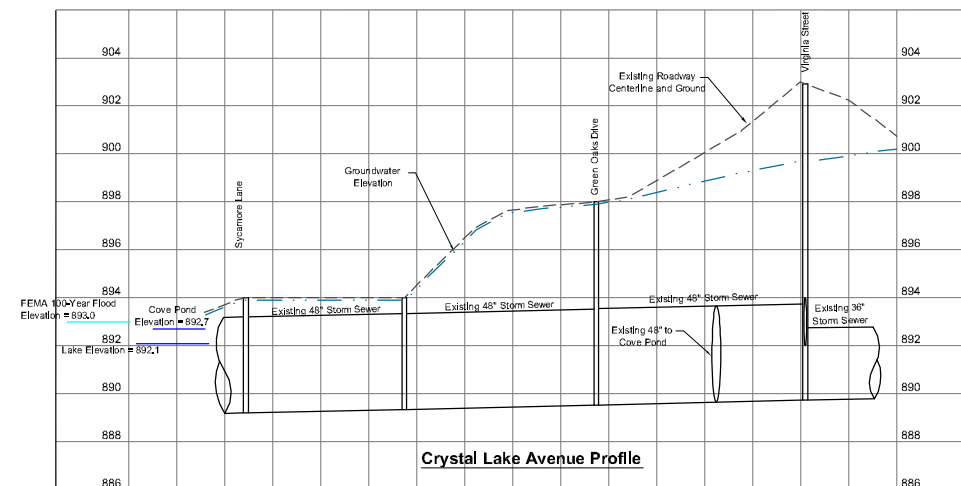

Crystal Lake Avenue Profile

Crystal Lake Flooding Analysis

Potential Drainage Improvements

Flood Complaint Area 1A

Hey and Associates, Inc.
 Water Resources, Wetlands and Ecology
 26375 WEST COMMERCE DRIVE, SUITE 601
 VOLO, ILLINOIS 60073
 OFFICE (847) 740-0888
 FAX (847) 740-2888
 VOLO@HEYASSOC.COM

PROJECT NO.	08223	EXHIBIT NO.	13
DESIGNED BY	GCS		
DRAWN BY	ALC/CFR		
CHECKED BY	GCS		
APPROVED BY	GCS		
ISSUE DATE	01/30/2009		