


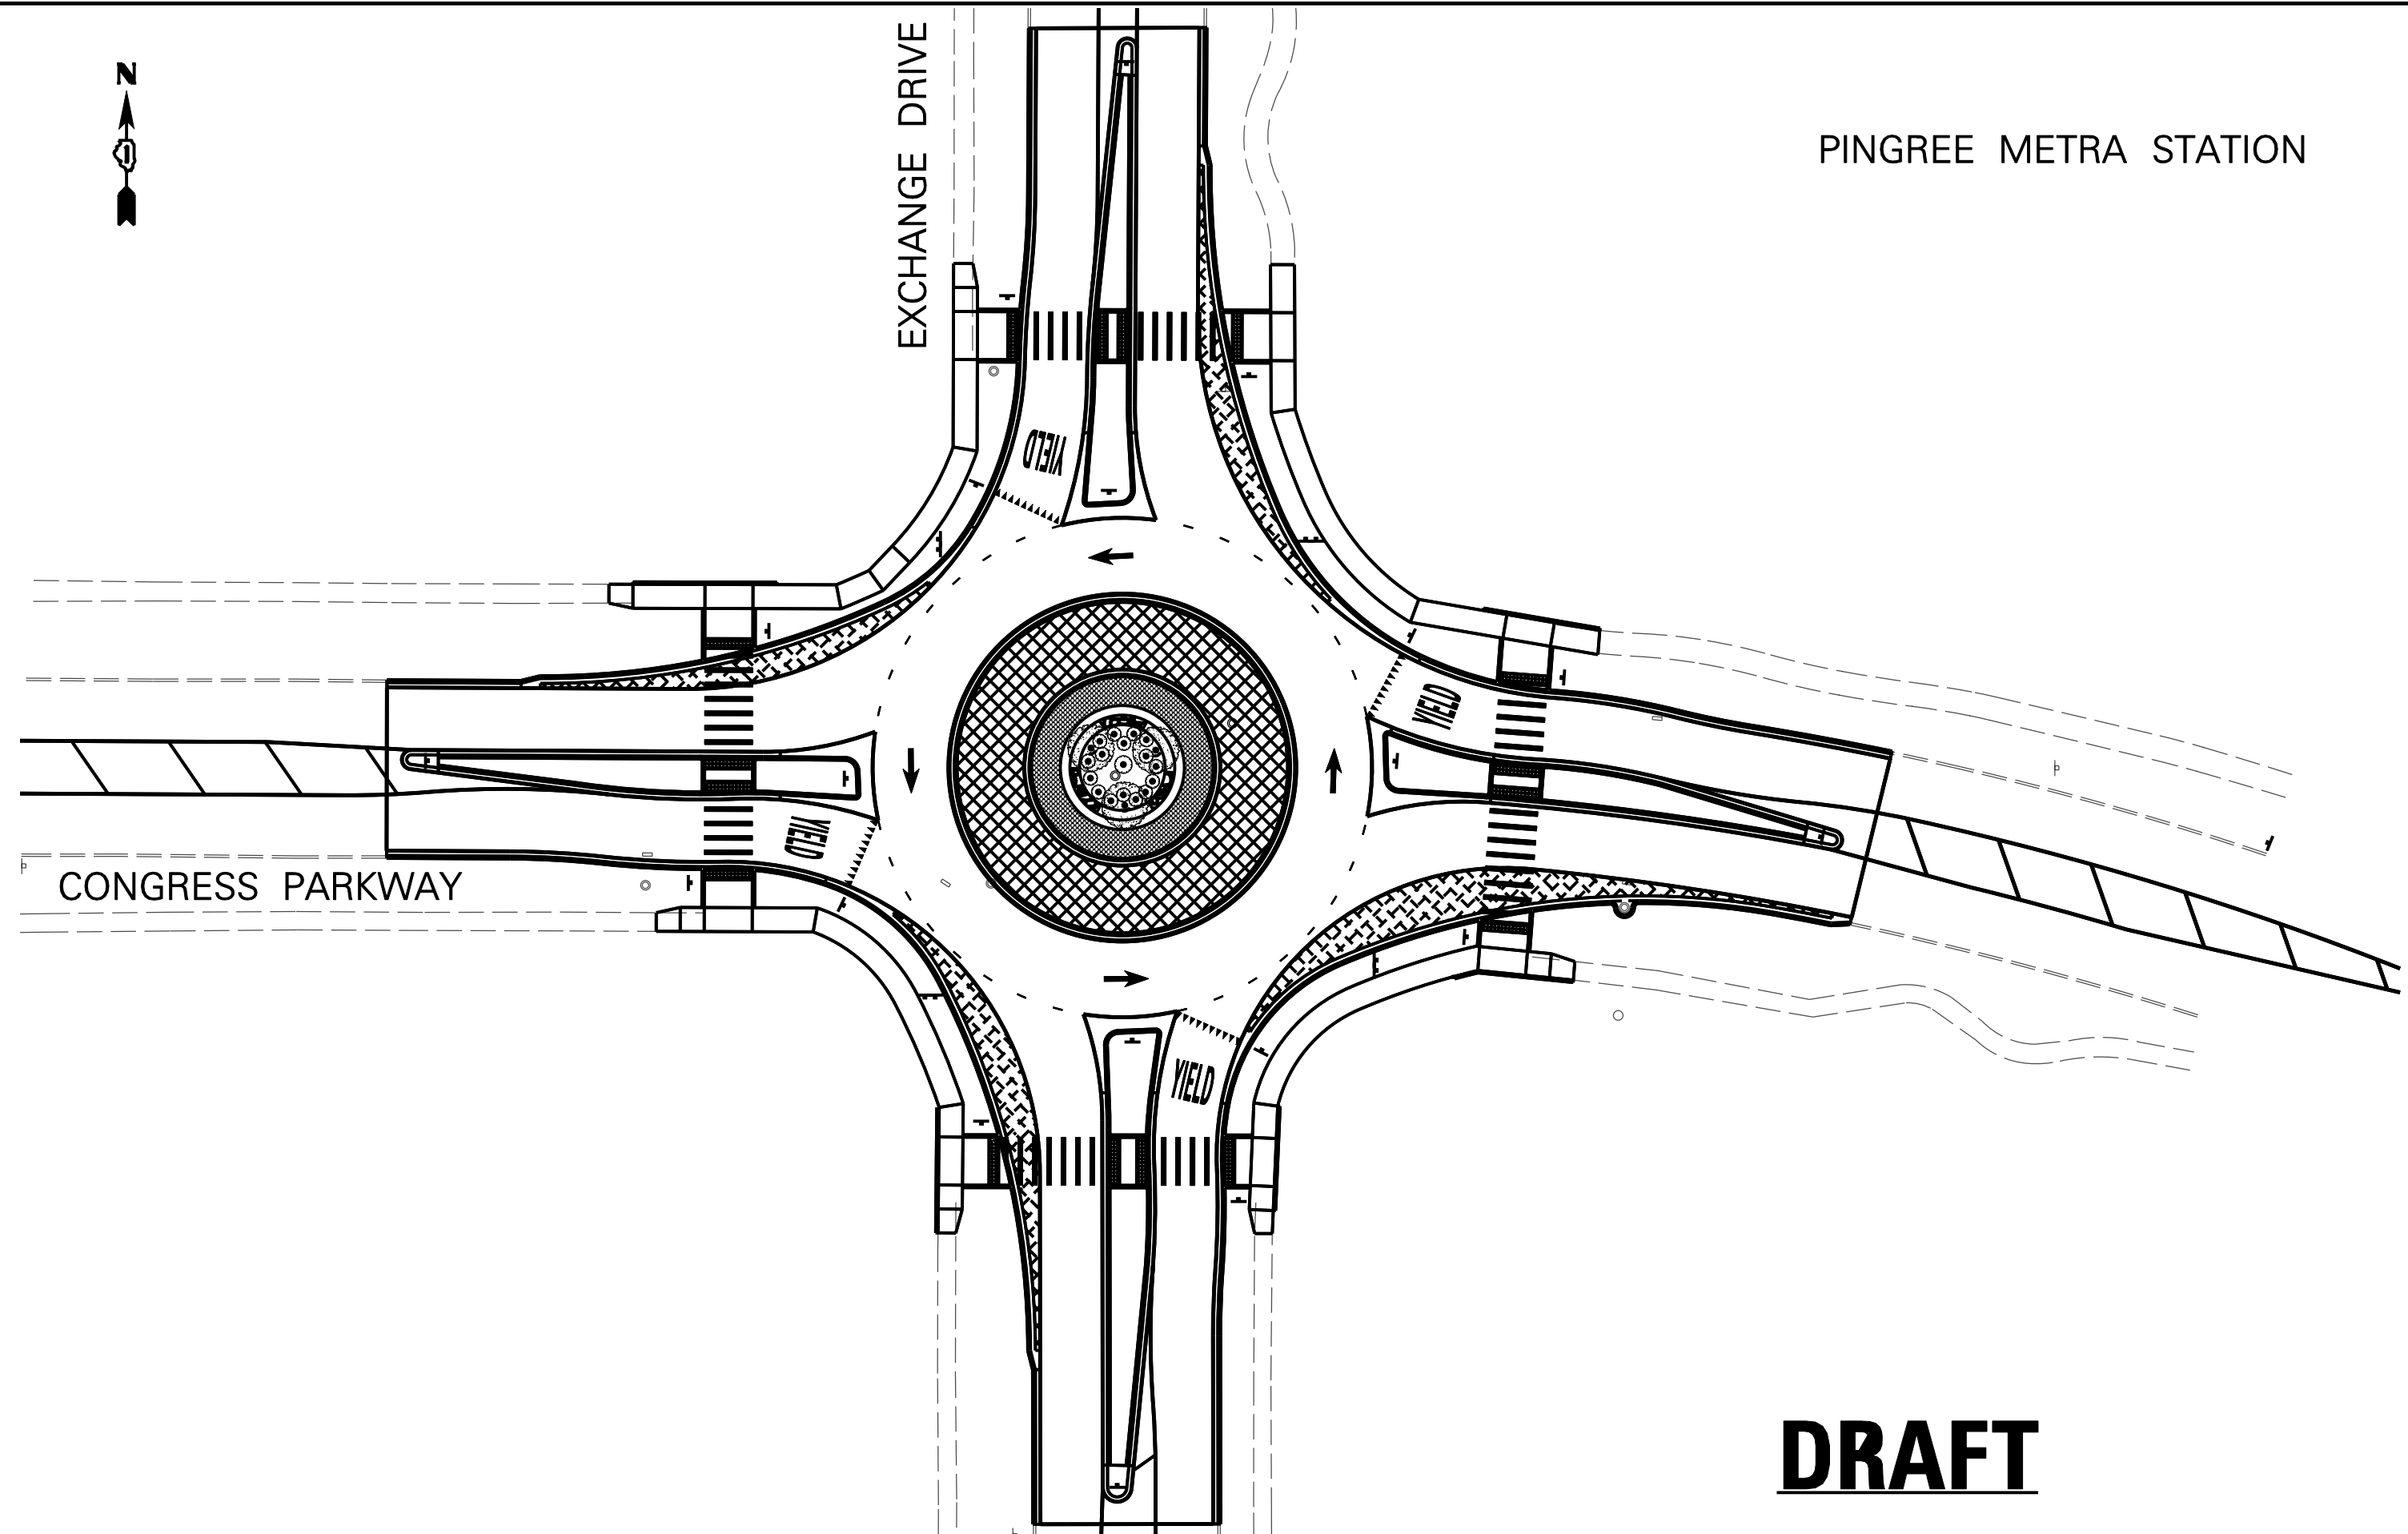

PINGREE METRA STATION



**DRAFT**

DESIGNED - PAW / AA	REVISED -
DRAWN - PAW	REVISED -
CHECKED - JG	REVISED -
DATE - 11/1/2022	REVISED -



THE CITY OF CRYSTAL LAKE  
CRYSTAL LAKE, ILLINOIS

PROJECT  
**CONGRESS PARKWAY ROUNDABOUTS**

**EXCHANGE DRIVE AT CONGRESS PARKWAY**

COUNTY	TOTAL SHEETS	SHEET NO.
MCHENRY		
CONTRACT NO.		
SCALE:		