


TYPICAL CROSS-SECTION

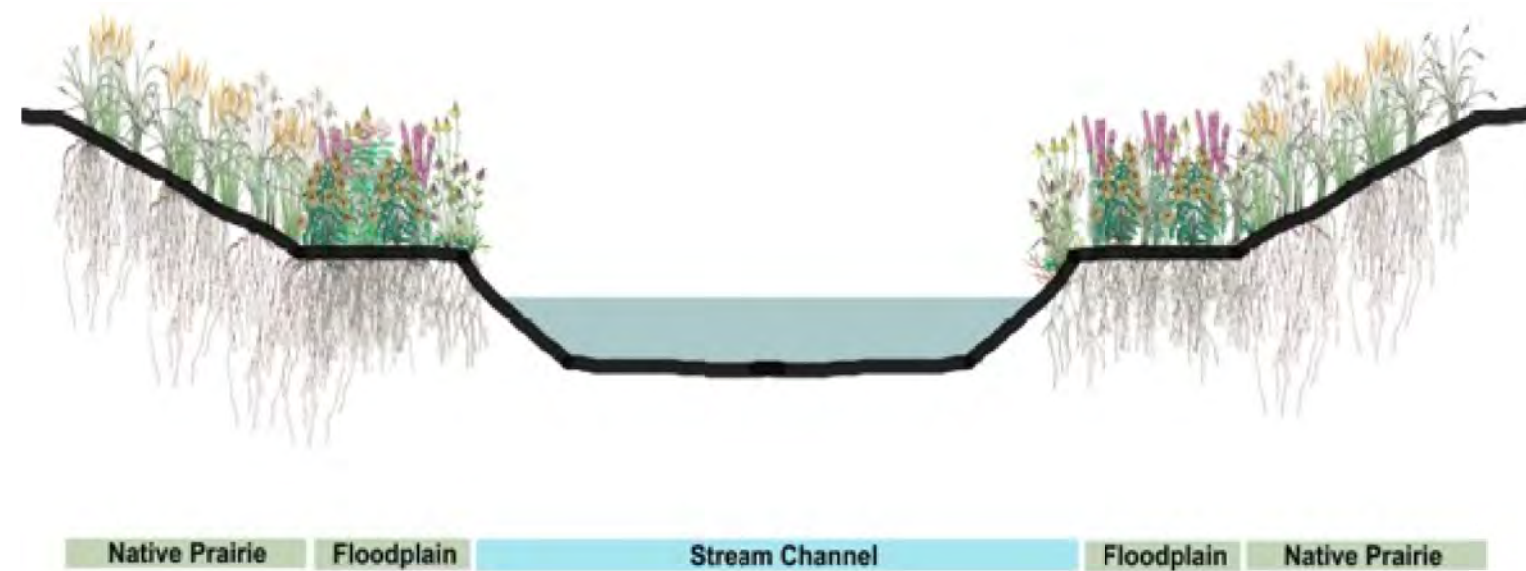

CHRISTOPHER B. BURKE ENGINEERING, LTD.
 9575 W. Higgins Road, Suite 600
 Rosemont, Illinois 60018
 (847) 823-0500

CLIENT:



CITY OF CRYSTAL LAKE
 100 W. Woodstock Street
 Crystal Lake, IL 60014

| | | |
|------------|-------------------------|--------|
| DSGN. | SG | TITLE: |
| DWN. | PM | |
| CHKD. | LMF | |
| SCALE: | 20' | |
| PLOT DATE: | 12/14/2022 | |
| CAD USER: | wbiaf.tus | |
| FILE: | 2xh2B-080364.00055 Xsec | |
| MODEL: | Default | |

**CRYSTAL LAKE – CRYSTAL CREEK
 CONCEPT CROSS SECTIONS**

| | |
|-------------|--------------|
| PROJ. NO. | 080364.00055 |
| DATE: | 12/14/2022 |
| SHEET | 3 OF |
| DRAWING NO. | EXH3 |