


**NOTES:**

1. SEE STANDARD DETAILS FOR MANHOLE OR CATCH BASIN.
2. STEPS SHALL NOT BE PLACED OVER ANY SEWER PIPE

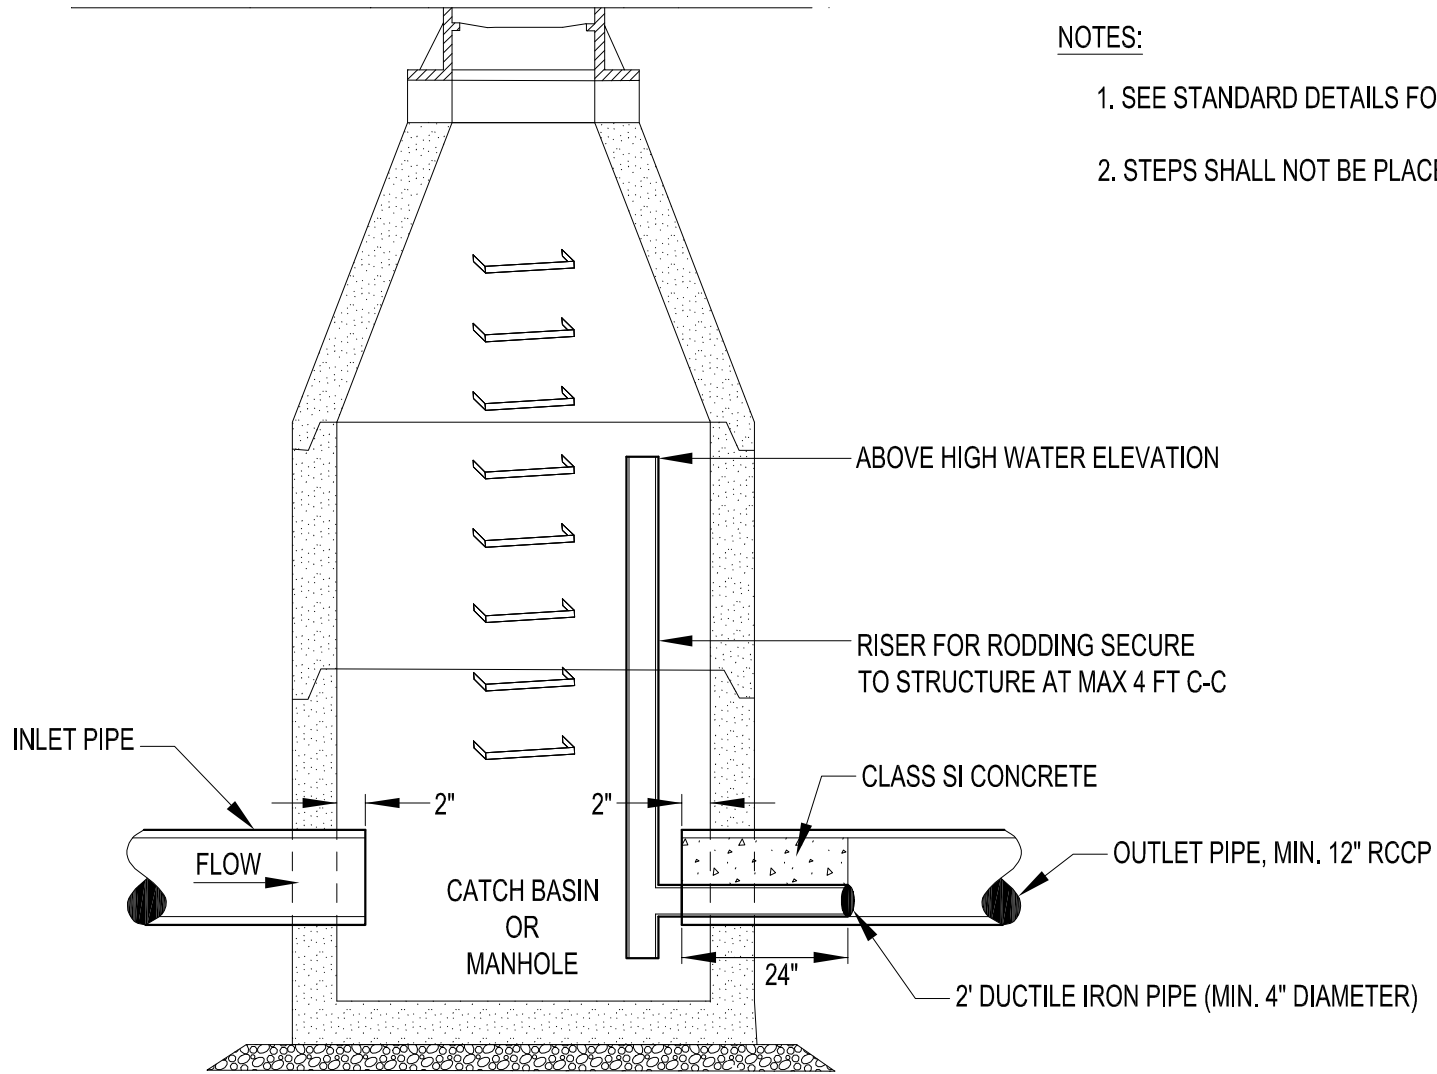

Revised:
1. 06/12/2015
2.
3.
4.

Drawing Name	<b>RESTRICTOR</b>
--------------	-------------------

Drawing Number	<b>UD-02c</b>
Date:	06/01/15
Drawn	Checked
JH	AW



City of  
**Crystal Lake**  
Illinois